

Take care to achieve correct scale when printing this drawing. Do not scale - use figured dimensions only.


FOR GUIDANCE ONLY

NOTES:

- MATERIALS GENERALLY:**
- Roof plain tiles
 - Walls facing brick
 - Joinery painted/ stained timber
 - Rainwater goods round black plastic

Materials shown are indicative only. For plot specific material details please refer to drawing no. 2930-07 Materials Plan

Single Bay Garage

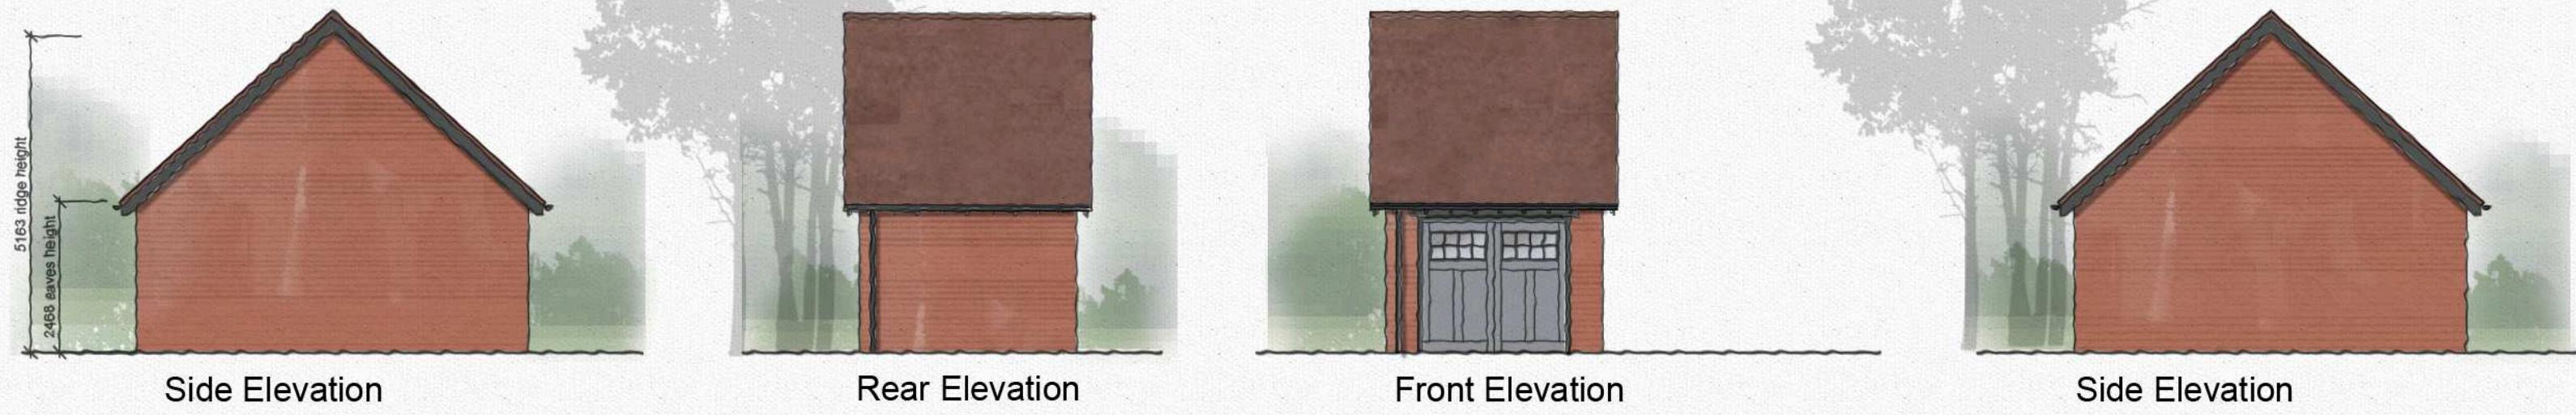


Double Bay Garage




Triple Bay Garage




Single Bay Garage Floor Plan

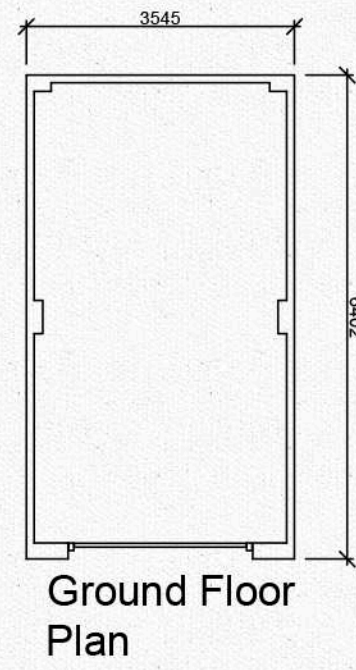

Double Bay Garage Floor Plan

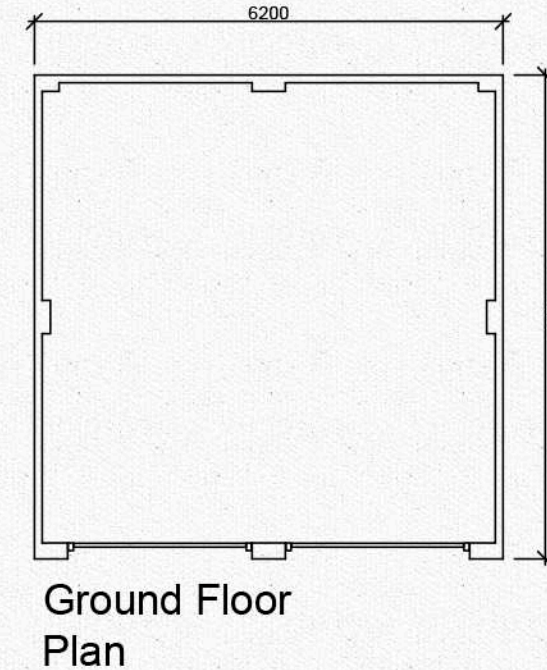

Triple Bay Garage Floor Plan

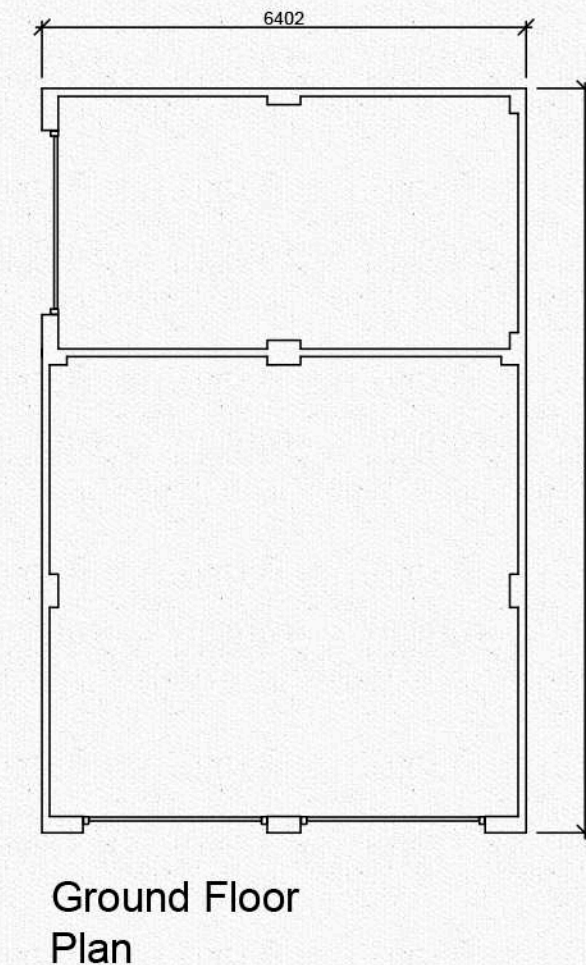

Rev	Details	Date	Checked By

PLANNING

BROWN HILL HAYWARD BROWN
CHARTERED ARCHITECTS
GEORGIAN HOUSE 24 BIRD STREET LICHFIELD STAFFS W513 6PT
TEL 01543 25437 FAX 01543 416540 e-mail mail@bharchitects.co.uk

Client Barwood Homes Ltd

Project Broadnook Garden Suburb

Title Proposed Garages

Scale	Date	Drawn By	Checked By	Drawing Number	Rev
1:100@A1	Mar 16	FS	MW	2930-124	

The copyright of this drawing and design is vested in the Architect and must not be copied or reproduced without written consent. All dimensions given are to be verified on site by the responsible contractor. Do not scale dimensions from this drawing.

