


DO NOT SCALE. Contractor to check all dimensions and report any omissions or errors

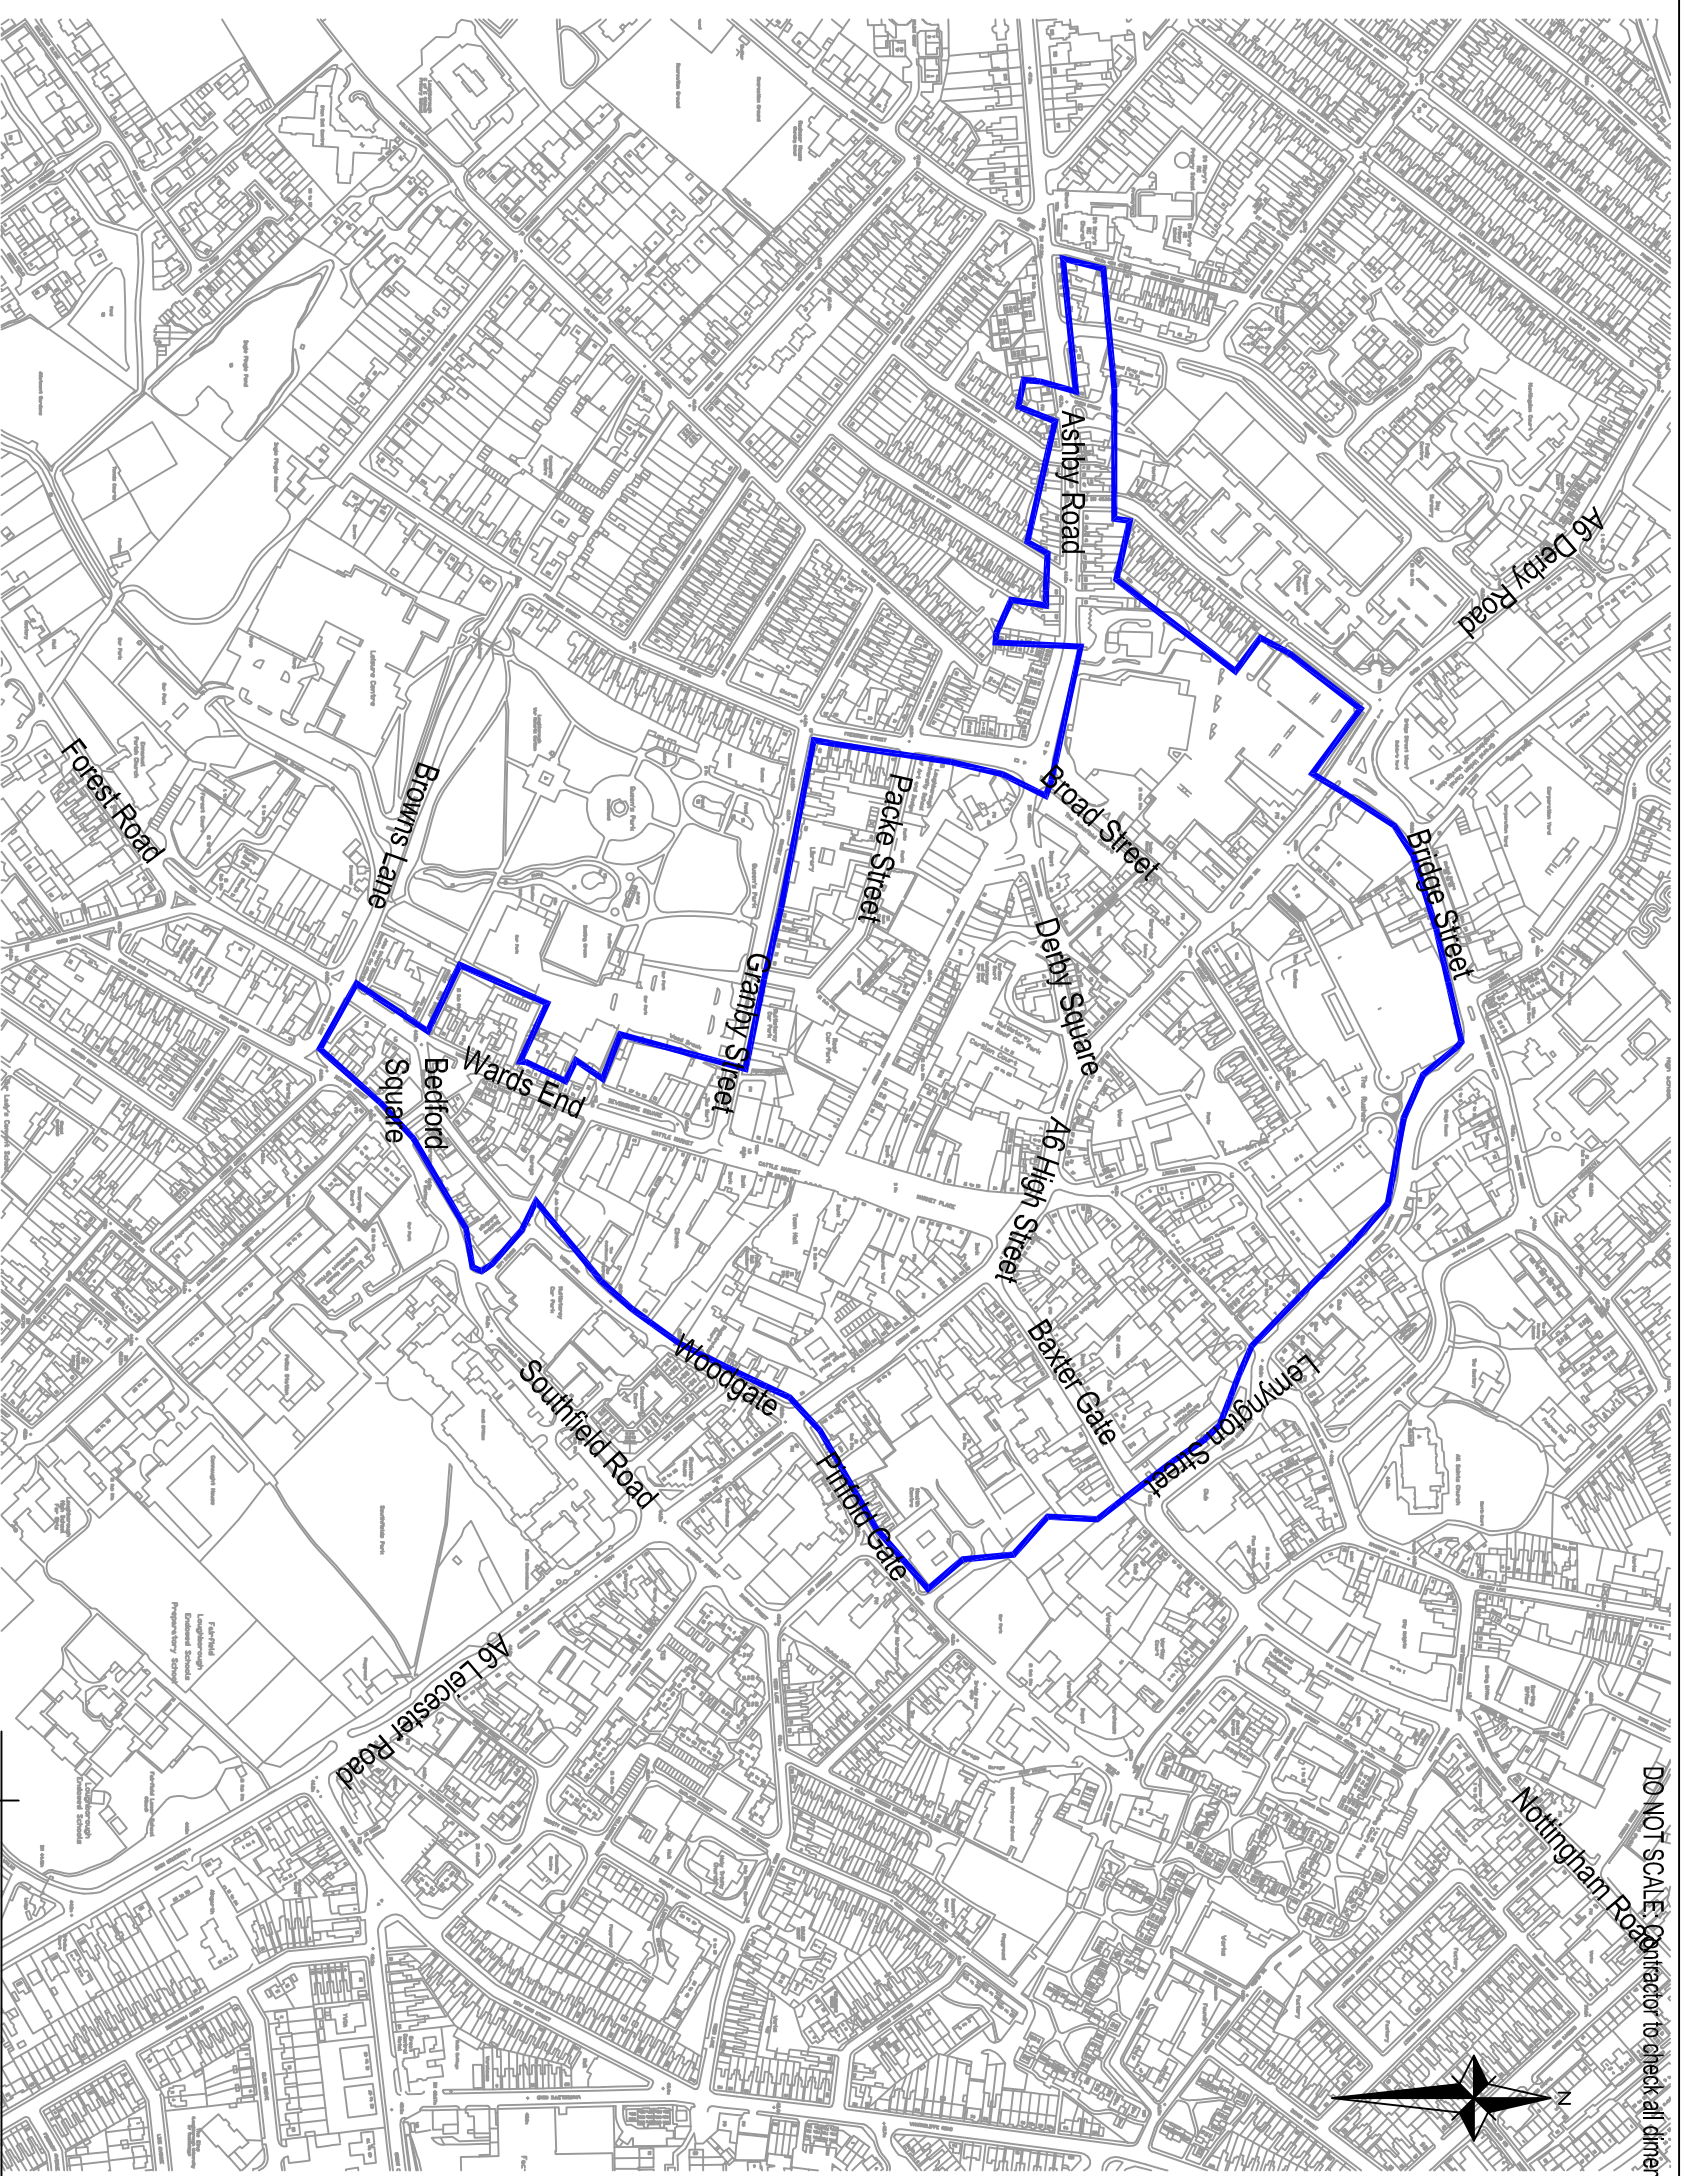

Key:

CBC Defined Town Centre Boundary

Note: Study area includes town centre and surrounding area

This map is reproduced from Ordnance Survey material with the permission of Ordnance Survey on behalf of the Controller of Her Majesty's Stationery Office. Crown copyright. Unauthorised reproduction infringes Crown copyright and may lead to prosecution or civil proceedings. Highway Agency 10001828/2006

Rev	Description	By	Chk	App	Date

Project: Loughborough Parking Strategy

Drawing Title: Study Area

Client: Charnwood Borough Council

Scale at A3	Drawn By	Date	Checked By	Date	Approved By	Date
NTS	DBV	05/04/07	R/H	03/04/07	CRS	05/04/07
Project No.	Office	Type	Drawing No.	Revision		
A033770	35	01	Figure 1	-		

Executive Park
Avalon Way
Anstey
Leicester
LE7 7GR

Tel: 0116 234 8000
Fax: 0116 234 8001
e-mail: leicester@wyg.com

Consulting Engineers

Civil Structural Mechanical Electrical Process Rail Traffic Environmental Project Management

