


100m 0 150m



	Application Boundary		Garendon Park		Existing public rights of way		Existing residential properties & agricultural buildings
	Residential		Existing woodland		Traveller and Showman sites		Visitor Facilities
	Primary School		Proposed woodland		Strategic Link Road		Allotments
	Community Hub		Green Infrastructure		Corridor reserved for Strategic Link Road		Sub-station
	Employment		Proposed playing fields				

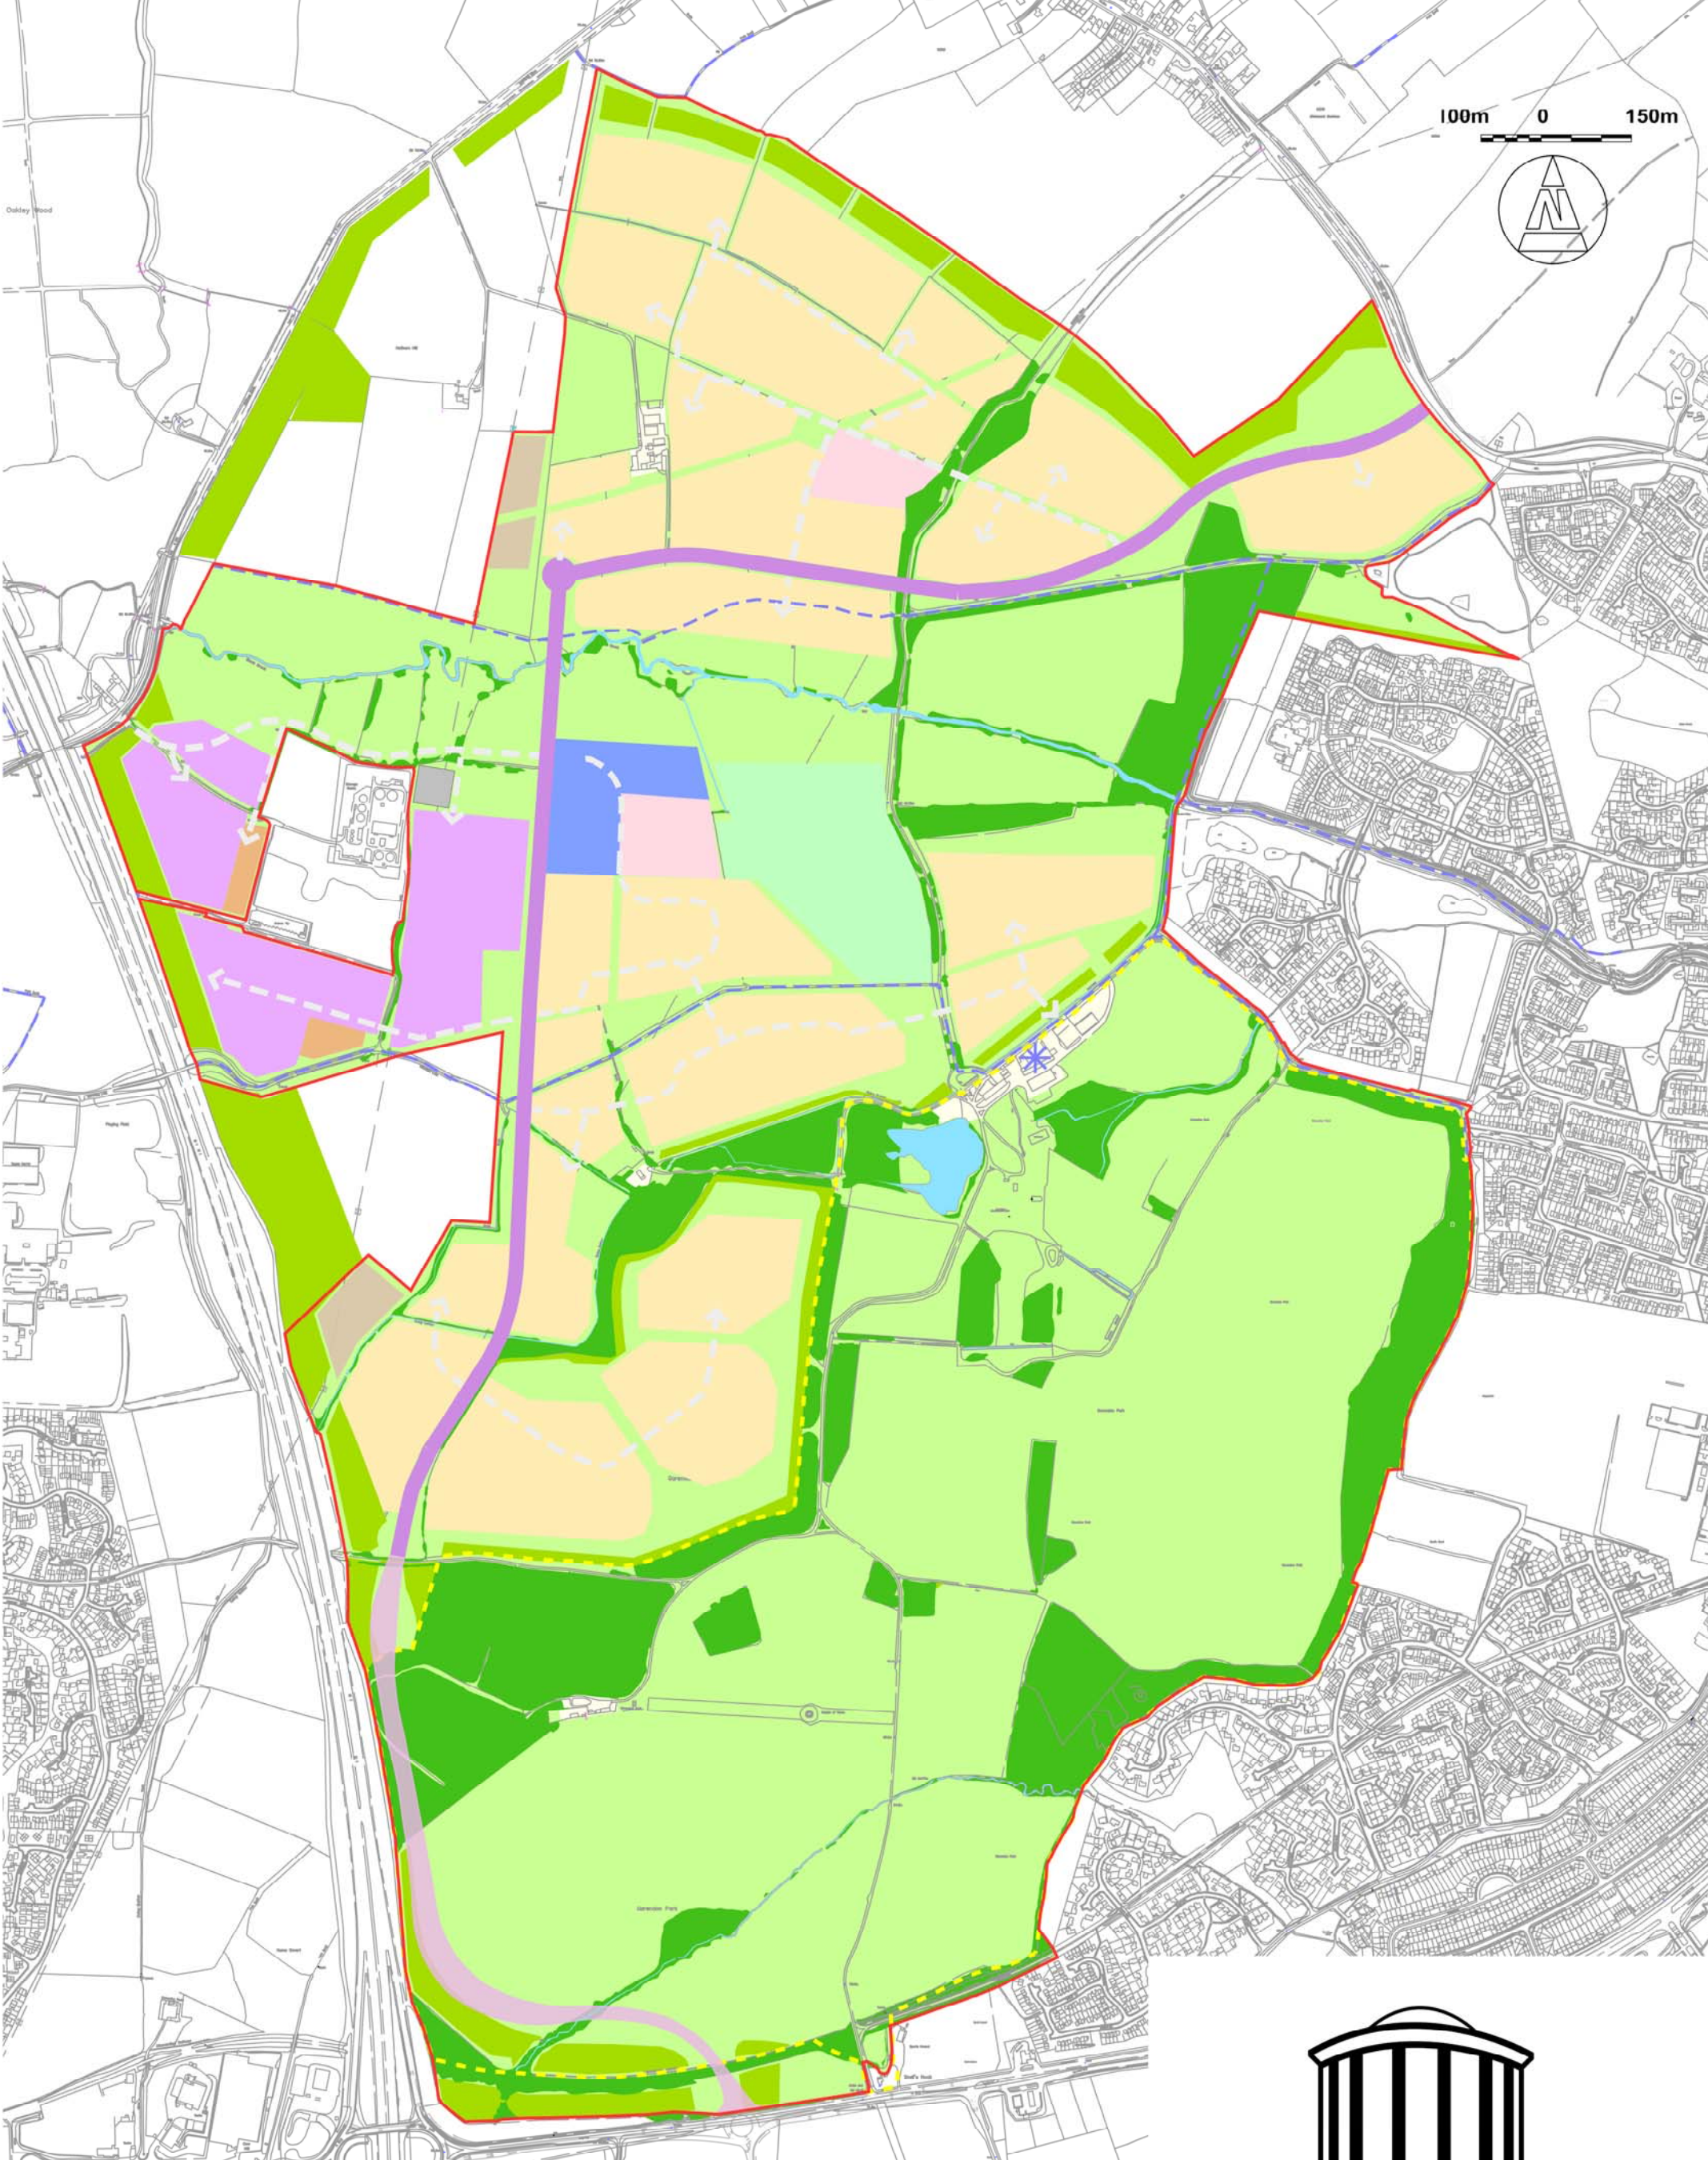

WEST OF LOUGHBOROUGH

PARAMETERS PLAN B: Land Use

Scale 1:5,000 @ A1
1:10,000 @ A3

fpcr Drawing Reference No. 1005/L/202 Rev: A

William Davis Ltd Persimmon Homes