
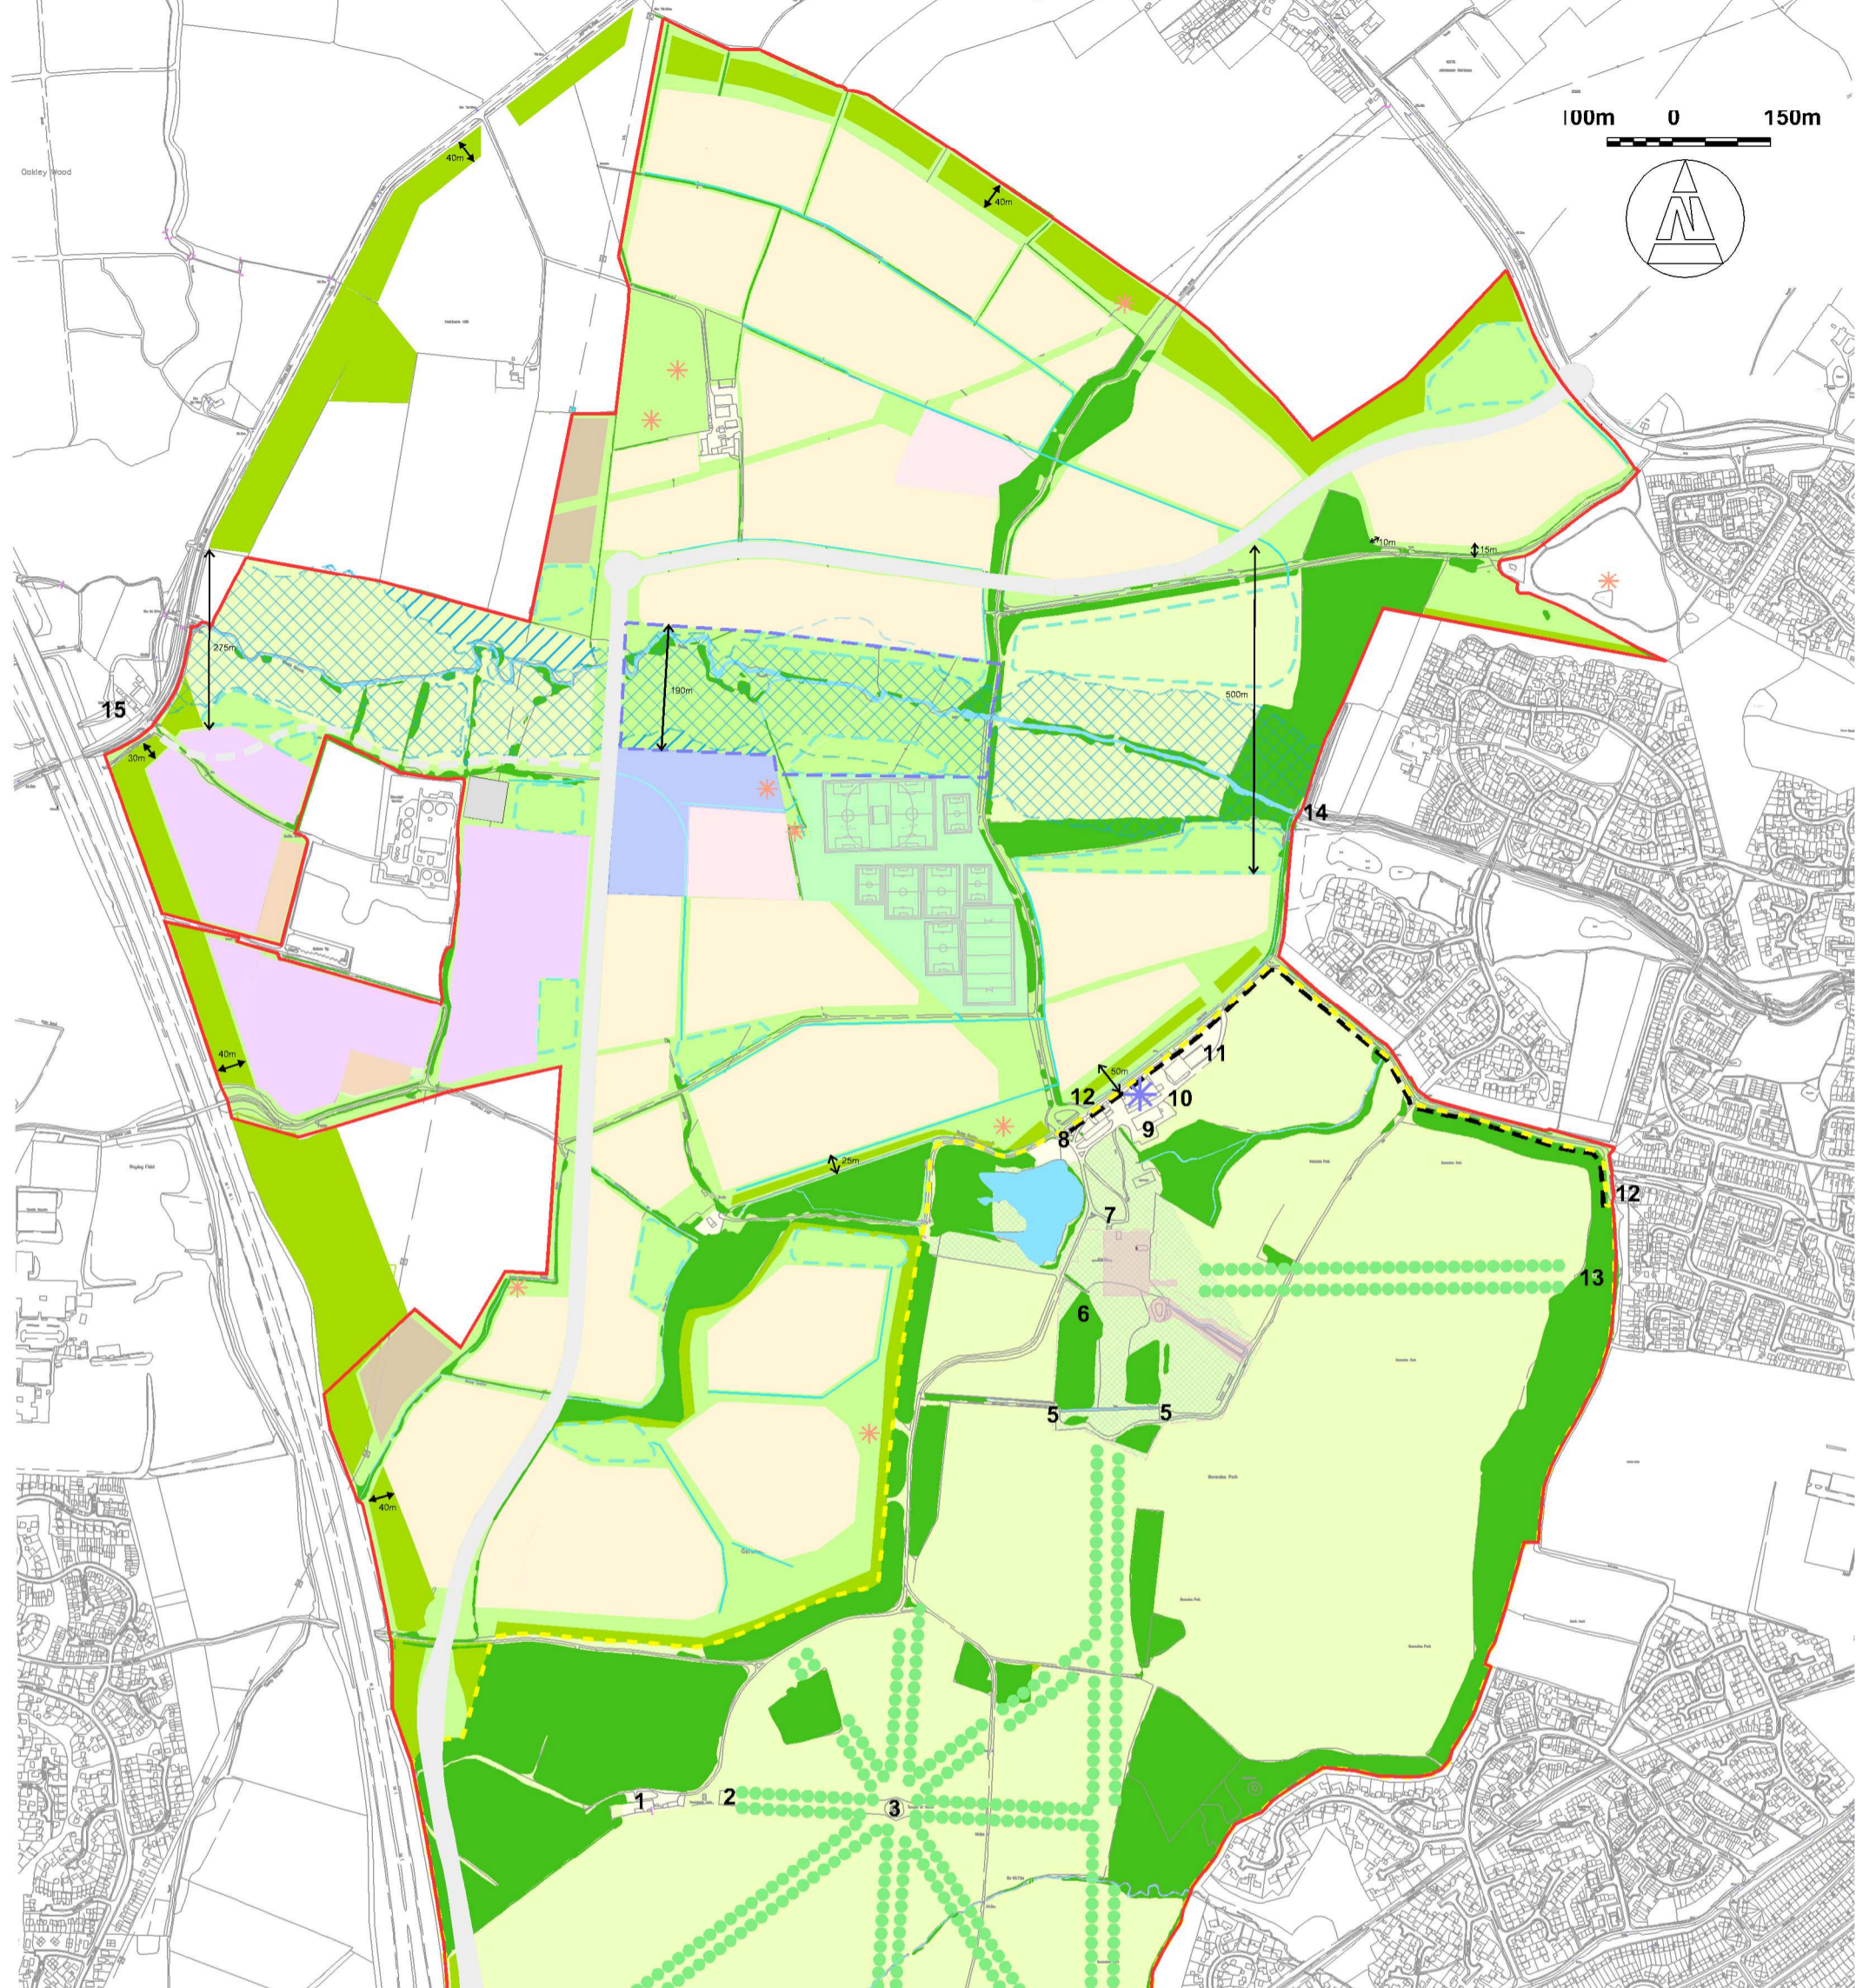


100m 0 150m

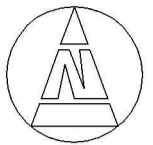

- KEY:**
- Application Boundary
 - Existing vegetation
 - Proposed woodland
 - Minimum width of woodland
 - Minimum width of landscape buffer /GI corridor
 - Proposed playing fields
 - Allotments
 - Garendon Common

- Agricultural land
- Balancing pond
- Swale
- Watercourse
- Black Brook Floodplain
- Flood compensation
- Recreational facilities
- Garendon Park
- Visitor Facilities
- Gardens
- Lake
- Scheduled Monument
- Avenue Restoration

- Listed buildings & monuments**
- 1 - 15
- 1: White Lodge (Grade II)
 - 2: Triumphal Arch (Grade I)
 - 3: Temple of Venus (Grade II)
 - 4: Lodge (Grade II)
 - 5: Wrought Iron Screens & Gates (Grade II)
 - 6: Gateway & Railings (Grade II)
 - 7: Entrance Archway (Grade II)
 - 8: Lodge & Archway (Grade II)
 - 9: Barn (Grade II)
 - 10: Outbuildings (Grade II)
 - 11: Dovecote (Grade II)
 - 12: Boundary Wall (Grade II)
 - 13: Obelisk (Grade II)
 - 14: Stonebow Bridge (Grade II)
 - 15: Shepshed Watermill (Grade II)



PARAMETERS PLAN E: Green Infrastructure

Scale 1:5,000 @ A1
1:10,000 @ A3

fpcr Drawing Reference No. 1005/L/205 Rev: A

William Davis Ltd Persimmon Homes