


DO NOT SCALE: CONTRACTOR TO CHECK ALL DIMENSIONS AND REPORT ANY OMISSIONS OR ERRORS

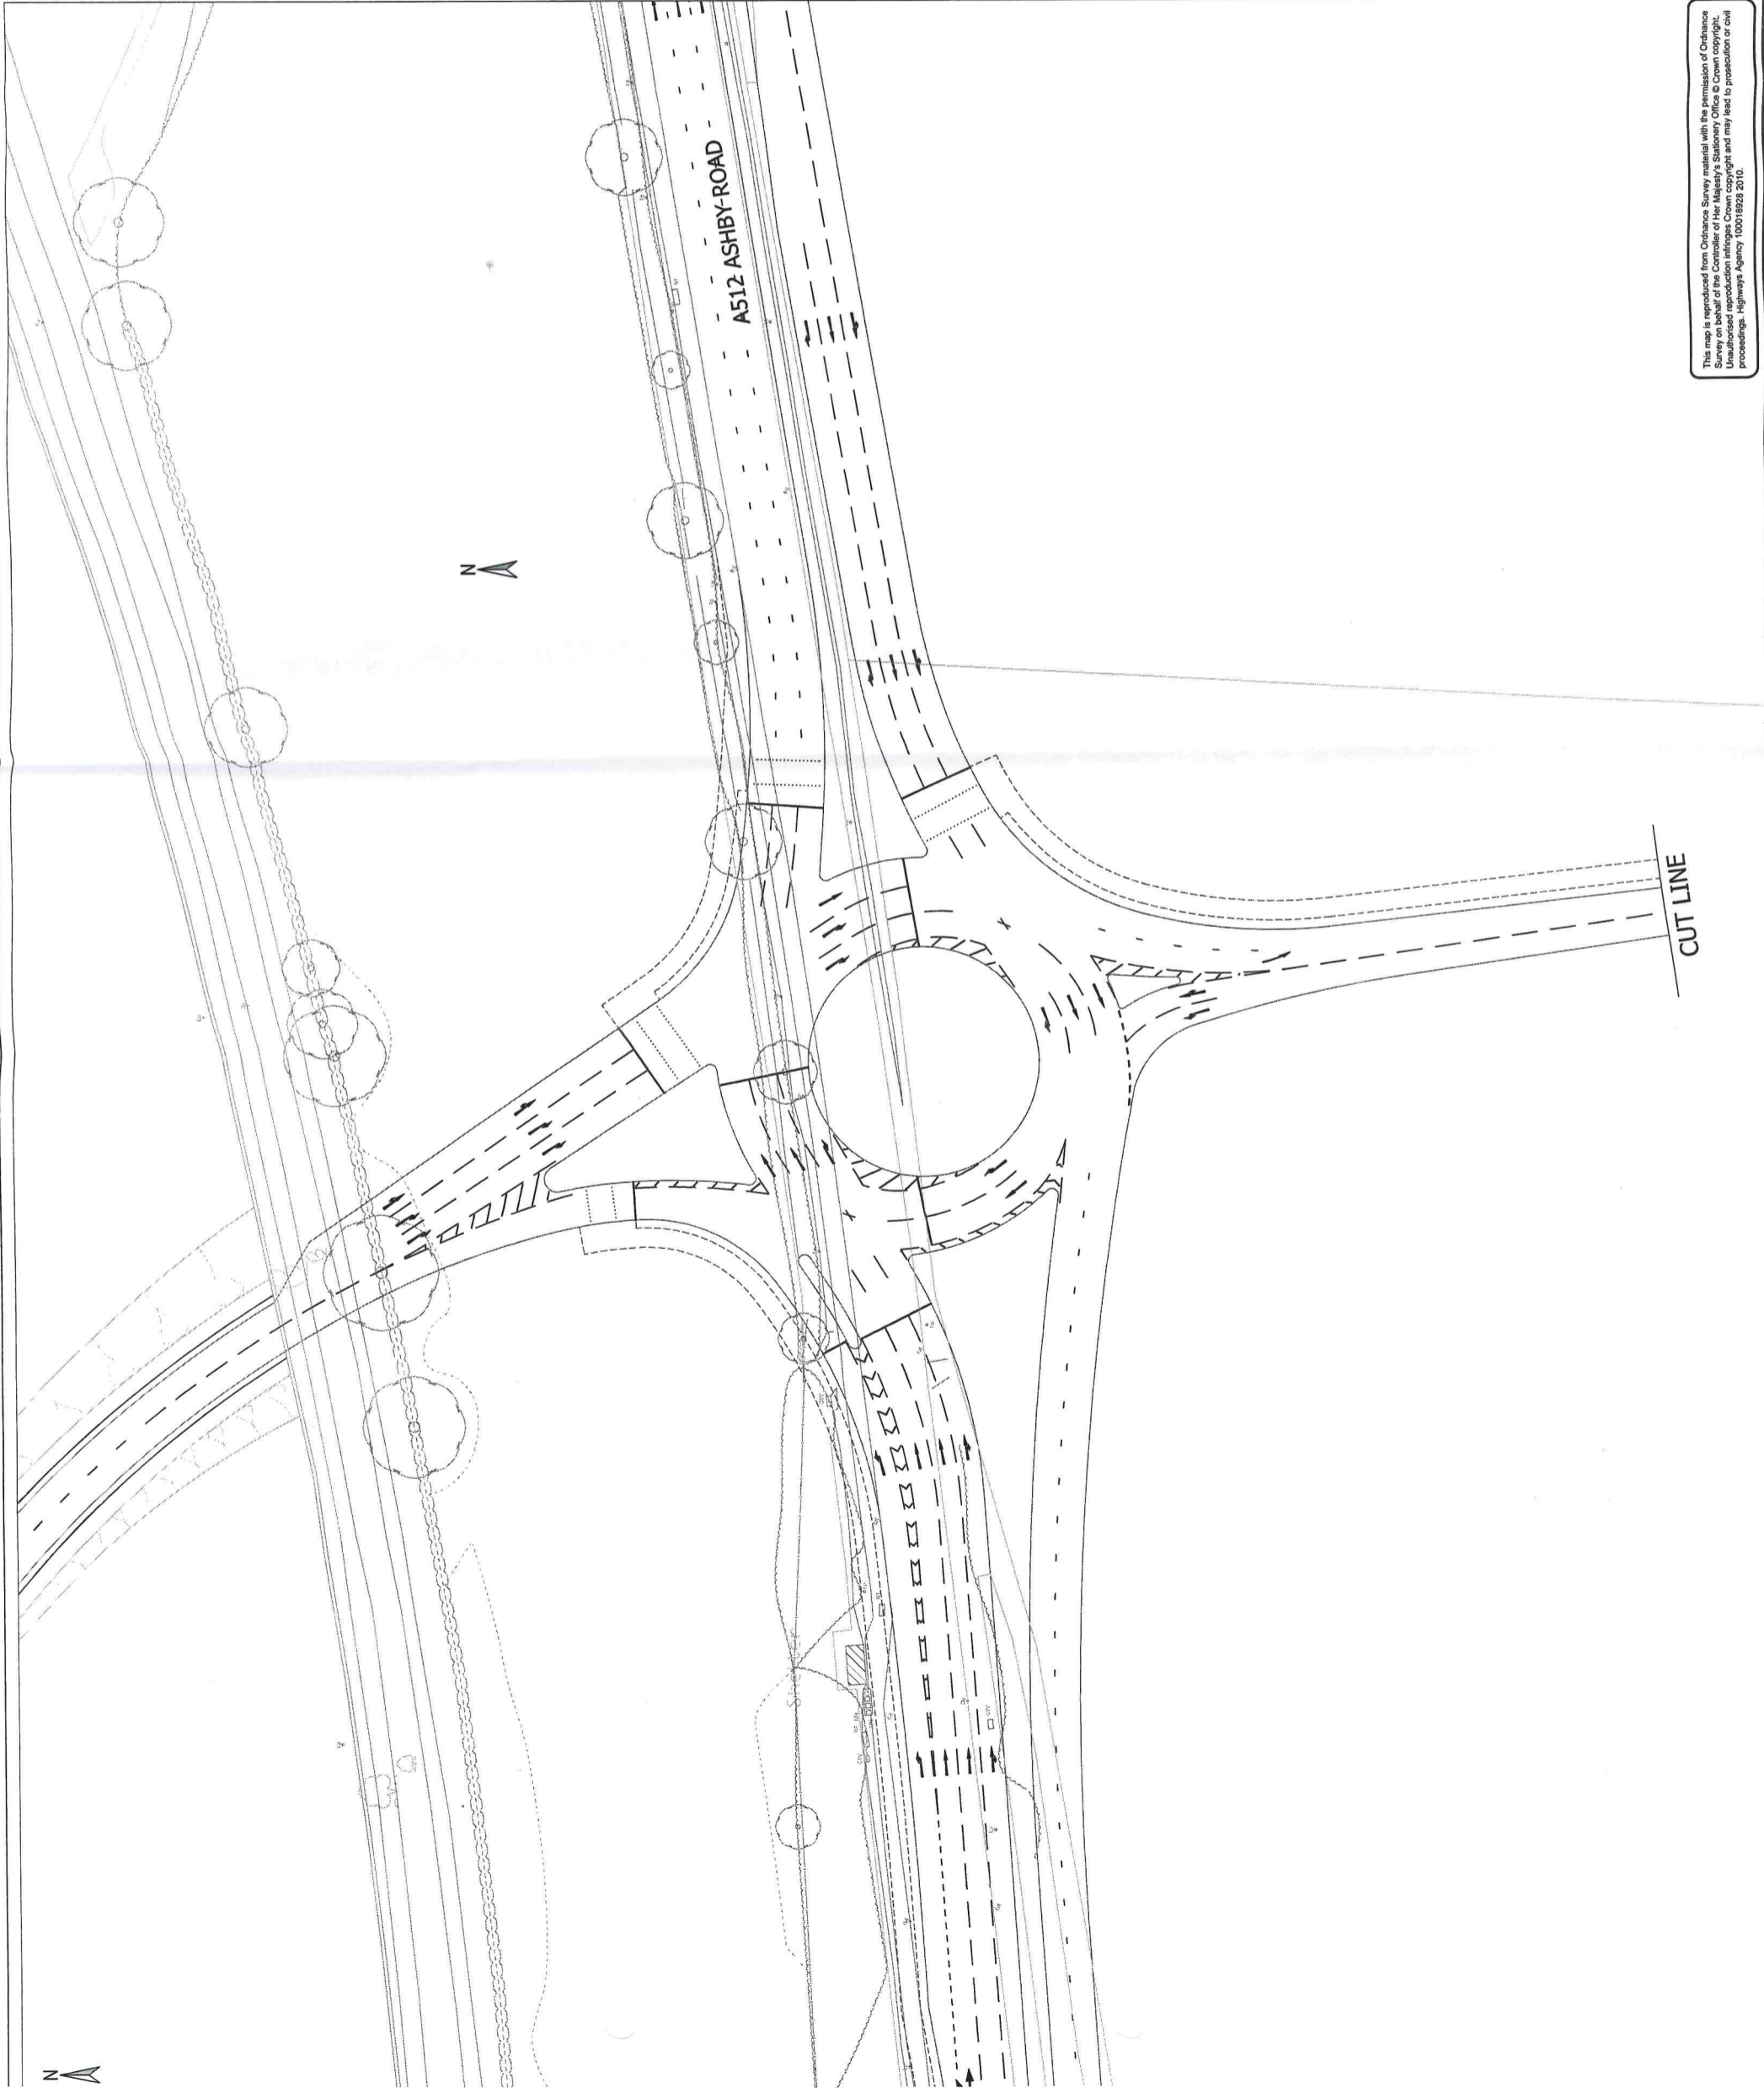

| REV | DESCRIPTION | BY | CHK | APP | DATE |
|-----|-------------|----|-----|-----|------|
|     |             |    |     |     |      |

Client:  
**PERSIMMON HOMES & WILLIAM DAVIS**

EXECUTIVE PARK  
 AVALON WAY  
 ANSTEY  
 LEICESTER  
 LE7 7GR  
 TEL: +44 (0)116 234 8000  
 FAX: +44 (0)116 234 8001  
 e-mail: leicester@wyg.com



Project:  
**WEST OF LOUGHBOROUGH  
 SUSTAINABLE URBAN EXTENSION**

Drawing Title:

**A512 ASHBY ROAD PROPOSED SITE ACCESS**

| Scale @     | A1      | Drawn  | Date     | Checked | Date     | Approved    | Date     |
|-------------|---------|--------|----------|---------|----------|-------------|----------|
| 1:500       | RB      | RB     | 18.11.14 | RH      | 18.11.14 | CS          | 18.11.14 |
| Project No. | A084018 | Office | 35       | Type    | 18       | Drawing No. | 039      |
| Revision    |         |        |          |         |          |             |          |

This map is reproduced from Ordnance Survey material with the permission of Ordnance Survey on behalf of the Controller of Her Majesty's Stationery Office © Crown copyright. Unauthorised reproduction infringes Crown copyright and may lead to prosecution or civil proceedings. Highways Agency 100018928 2010.

© WYG Group Ltd.