
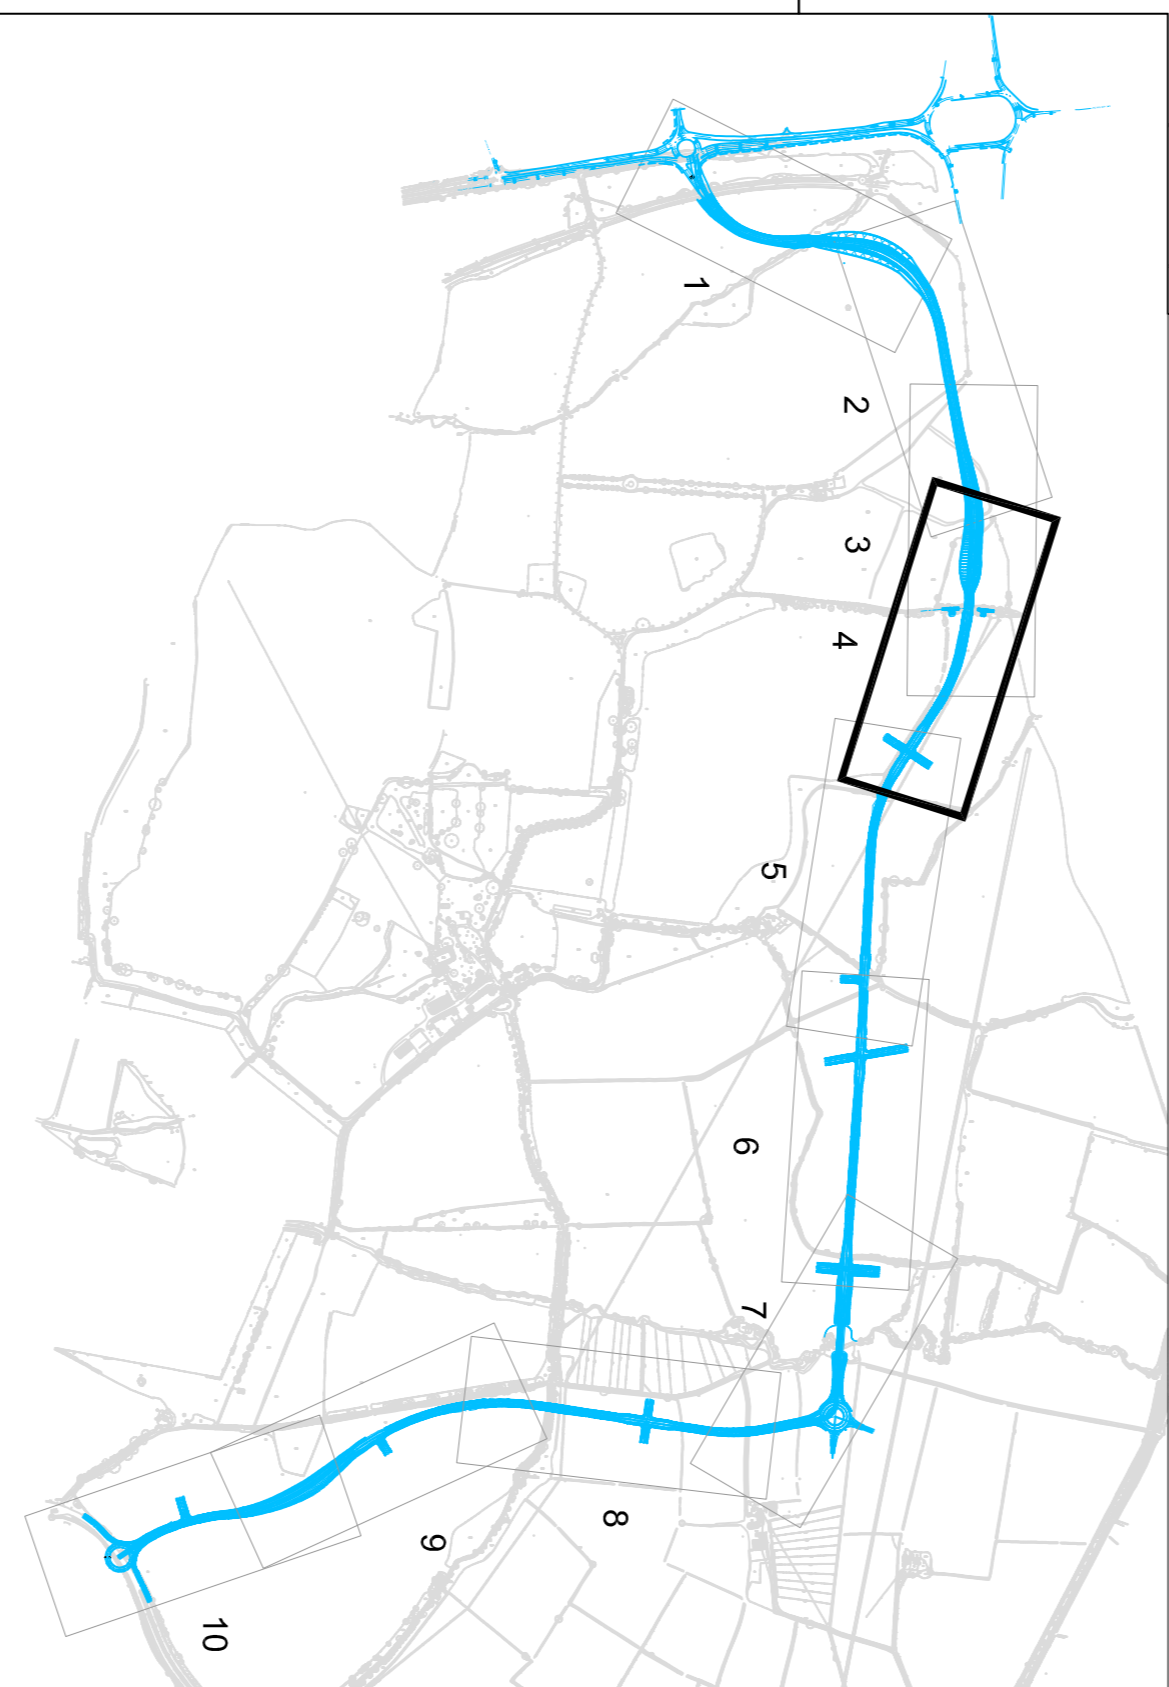


ALIGNMENT - (1) - LONGSECTION (18)
SCALE: H:1:1000, V:1:200, DATUM: 55,000

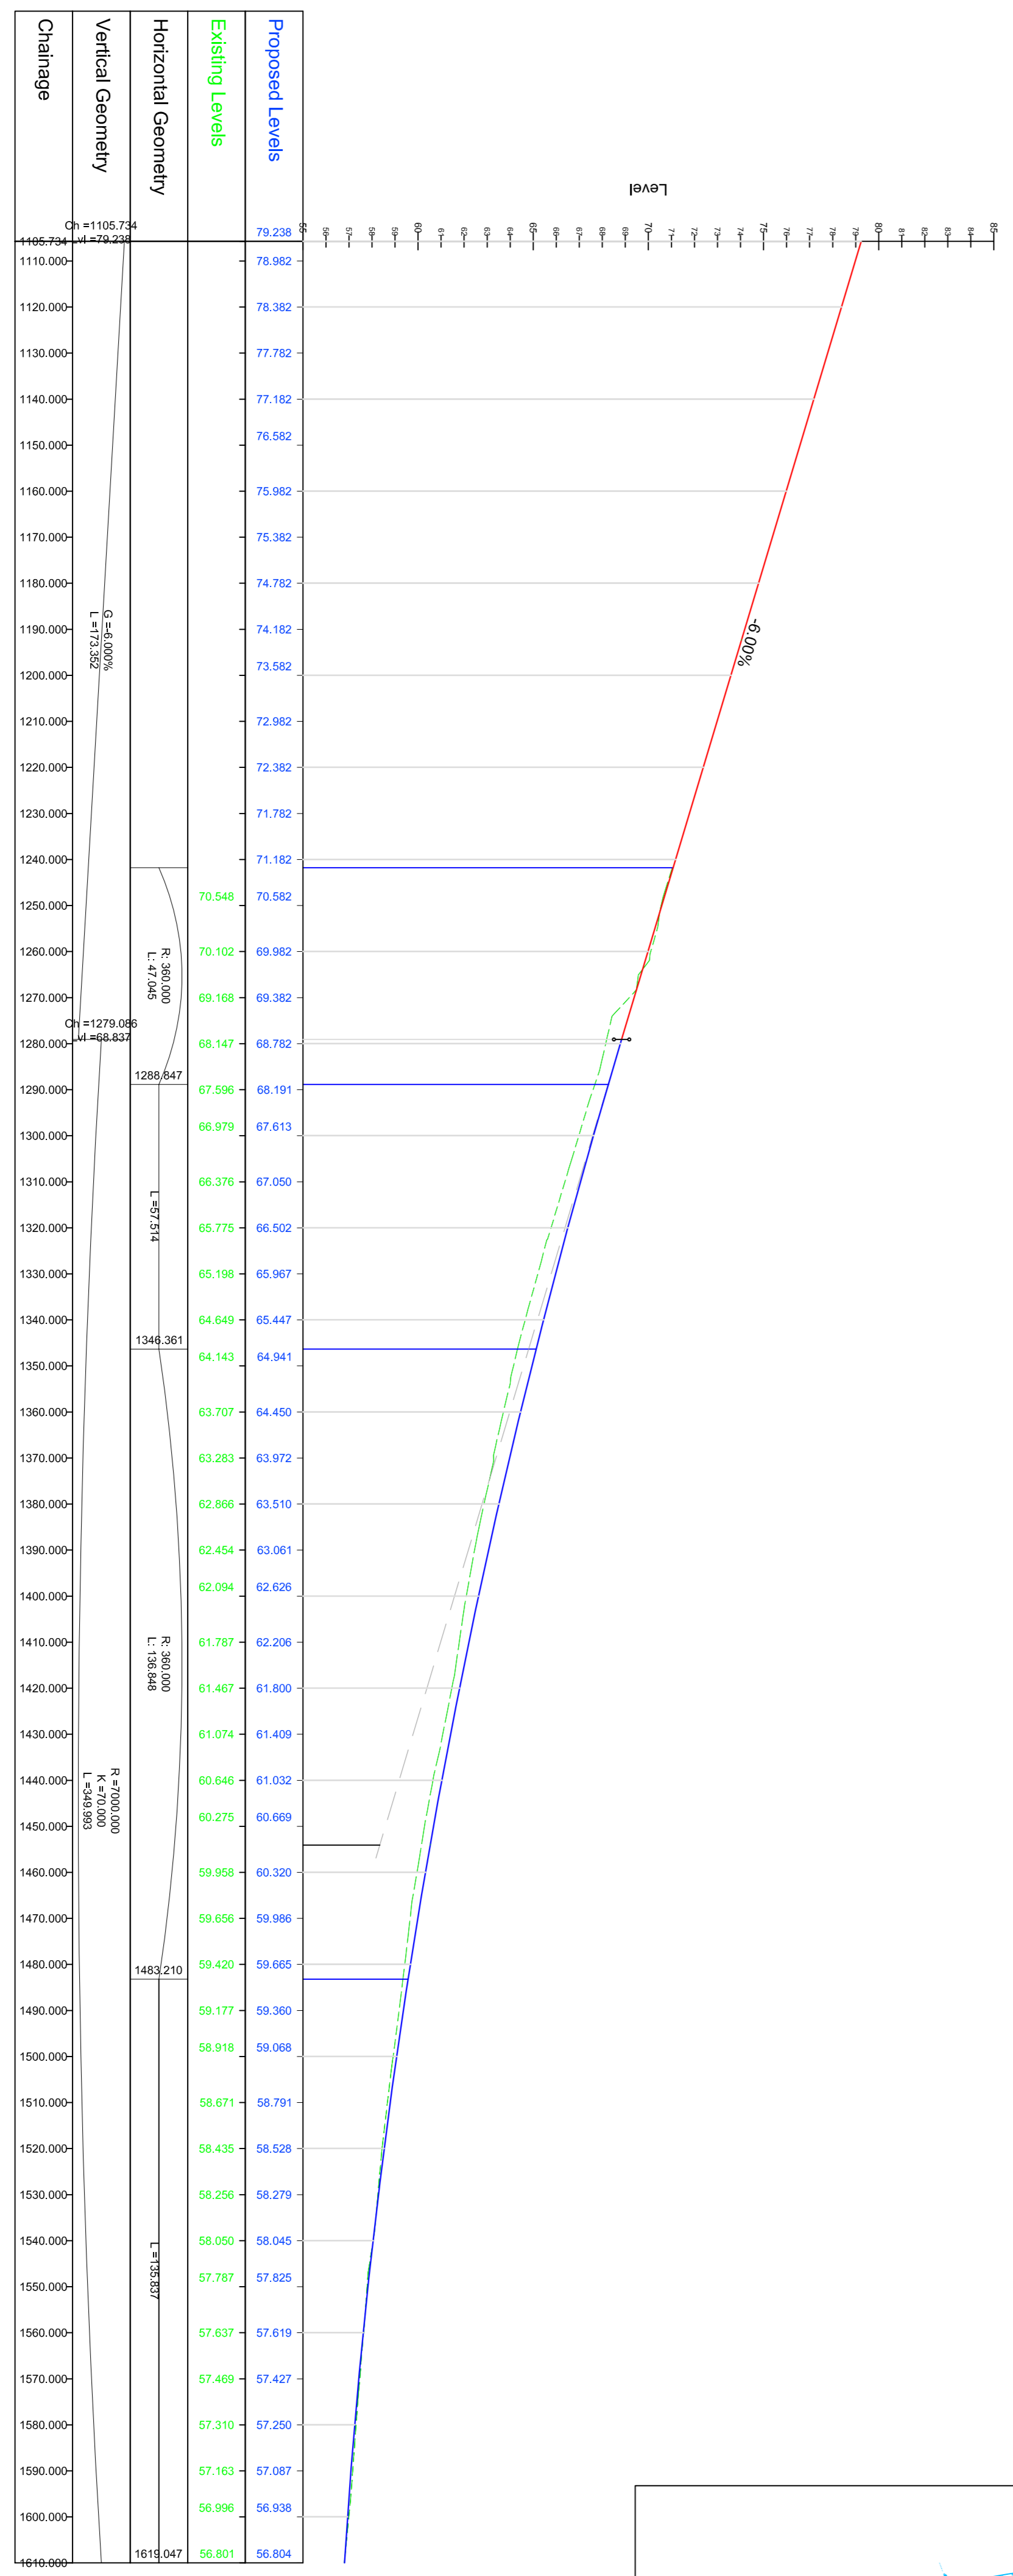

REV	DESCRIPTION	BY	CHK	APP	DATE

PERSIMMON HOMES & WILLIAM DAVIS

EXECUTIVE PARK
MALDON WAY
ANSTEY
LEICESTER
LE7 7GR
TEL: +44 (0)116 234 8000
FAX: +44 (0)116 234 8001
e-mail: leicester@wvg.com





Project: WEST OF LOUGHBOROUGH SUE


Drawing Title:

FIGURE 11
PROPOSED STRATEGIC LINK ROAD
SHEET 4 OF 10

Scale @	AT	Drawn	Date	Checked	Date	Approved	Date
1:1000	RS1	11/06/14	11/06/14	MB	23/06/14	PC	23/06/14
Project No.	Office Type	Drawing No.	Revision				
A084018	35	12	103				

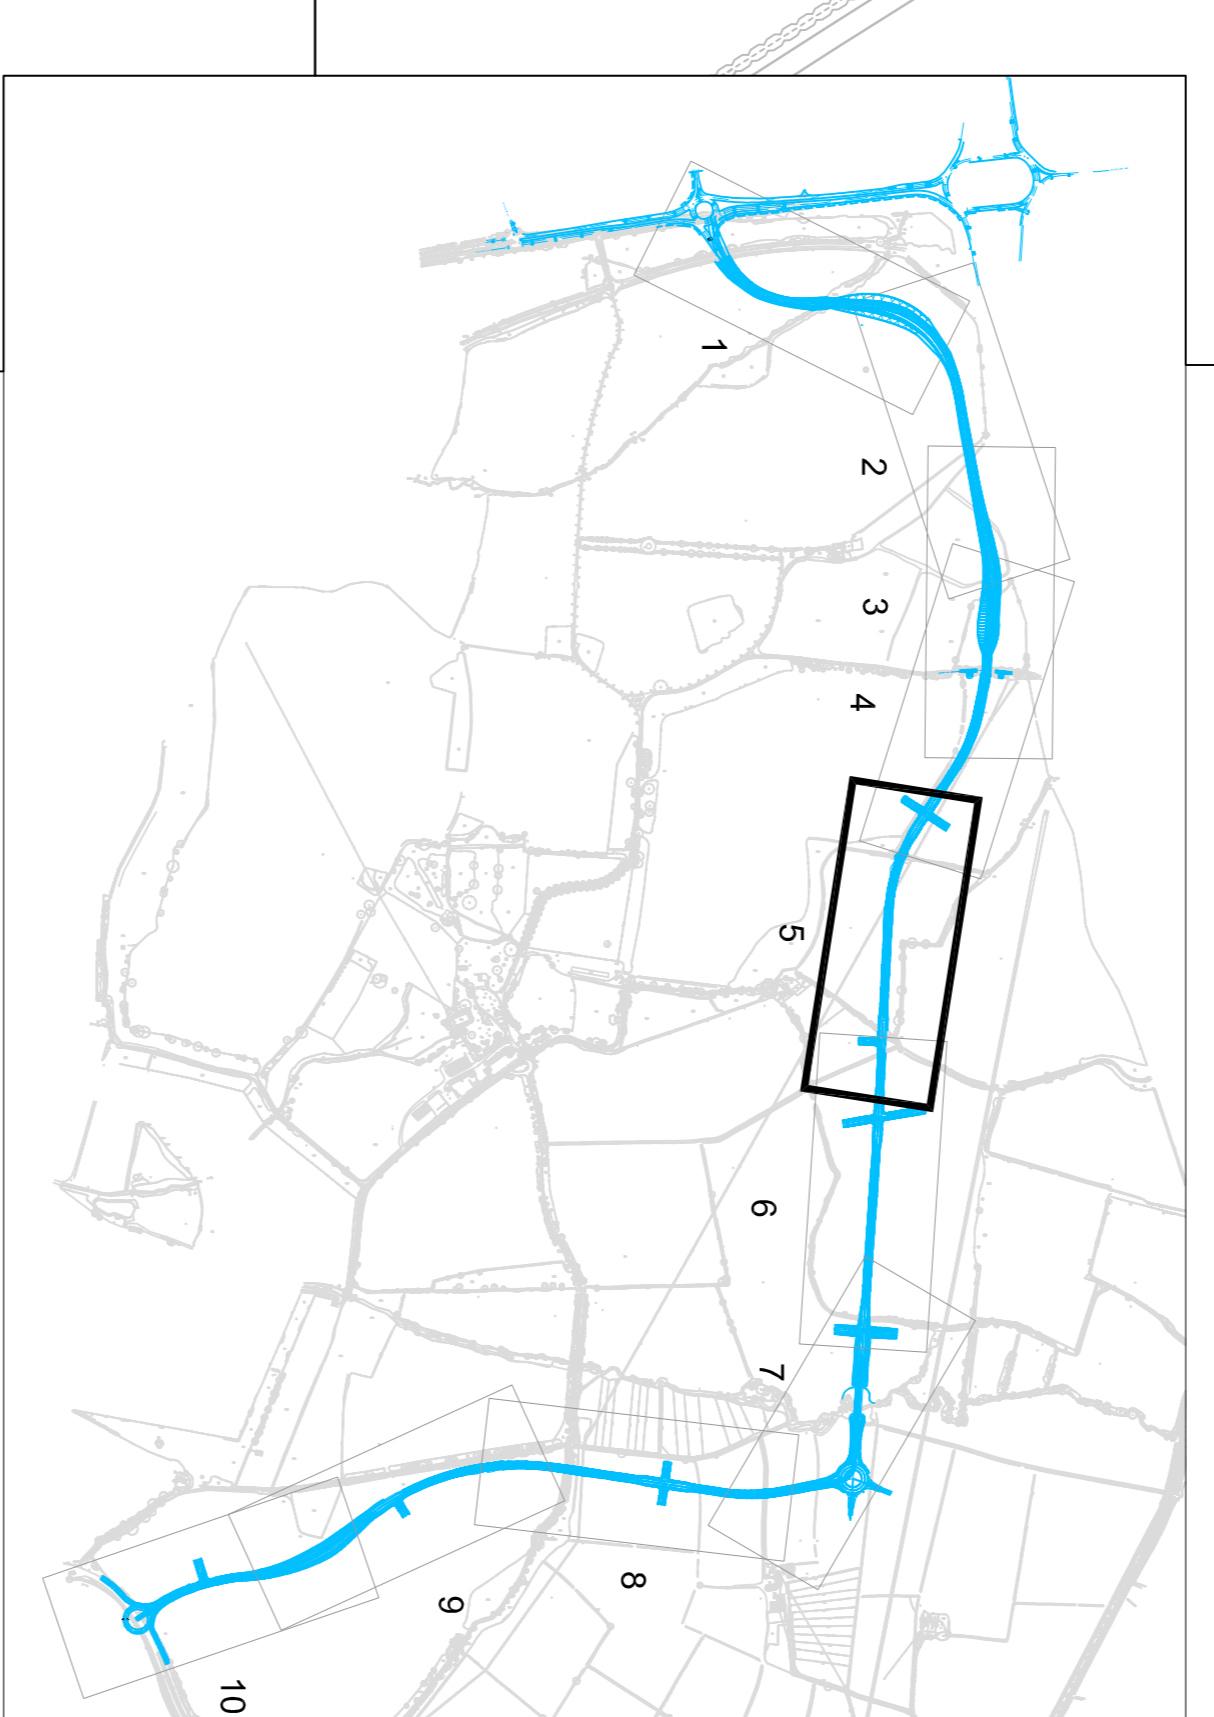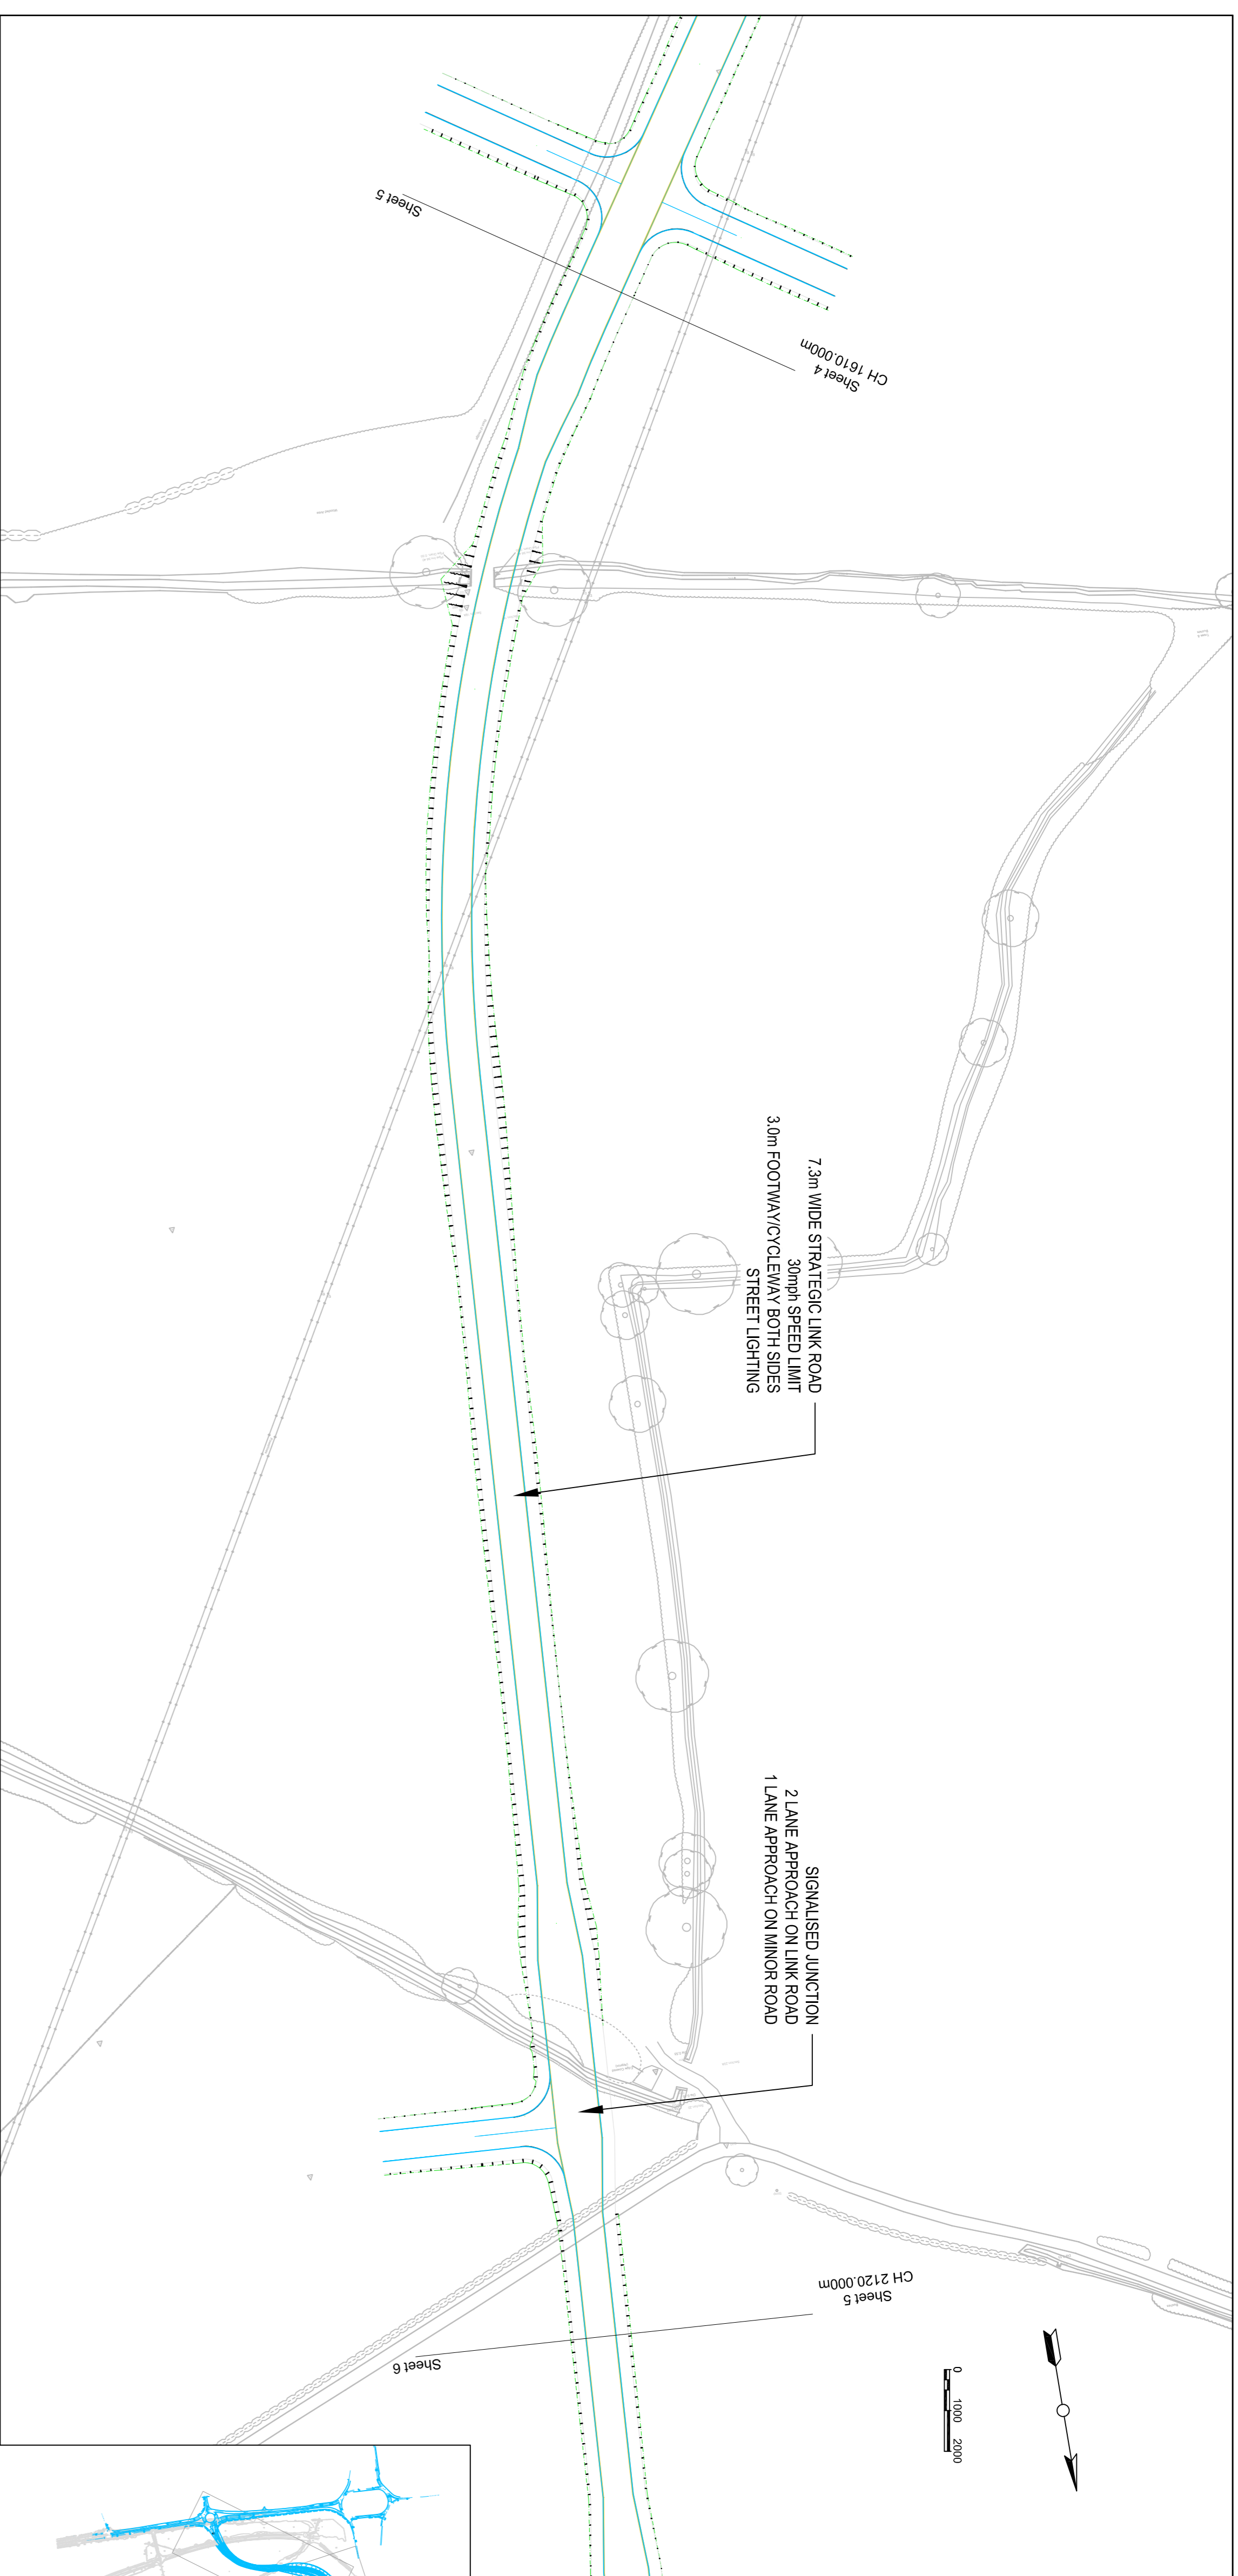

ALIGNMENT - (1) - LONGSECTION (19)
SCALE: H 1:1000, V 1:200, DATUM: 45.000

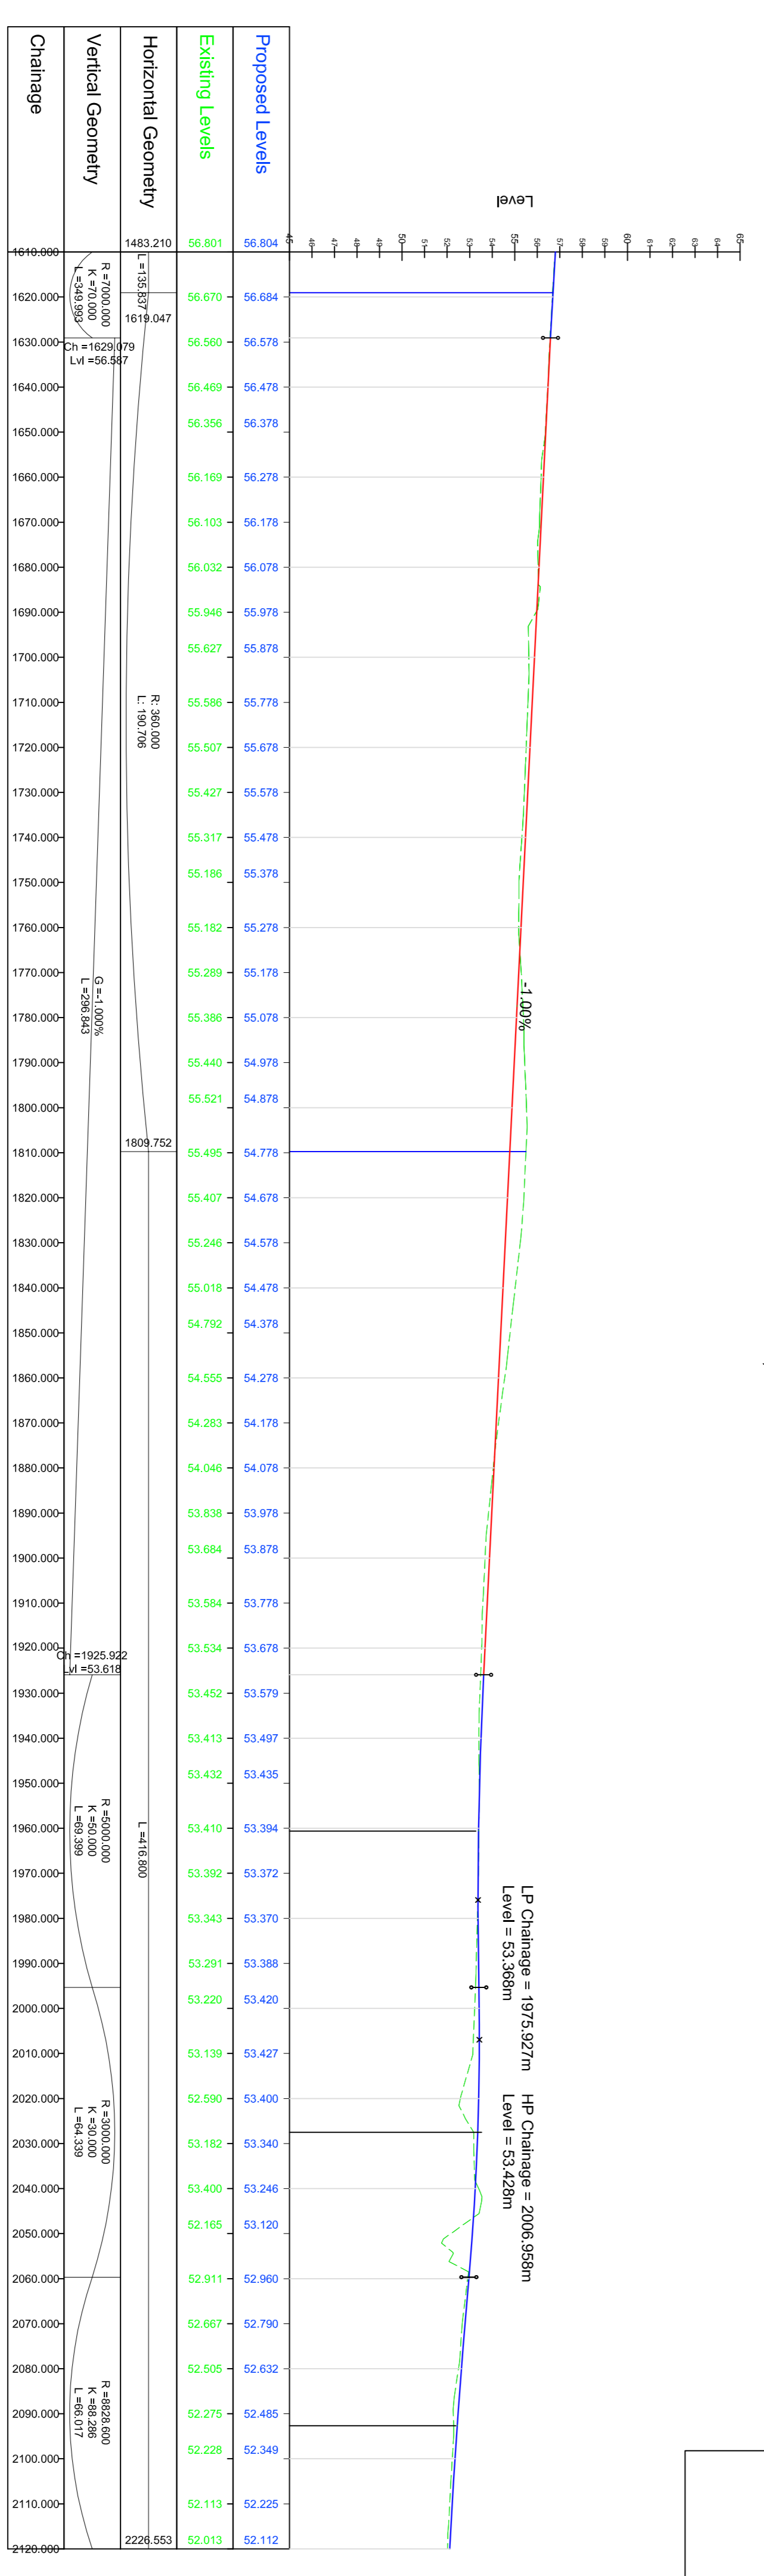

Project: WEST OF LOUGHBOROUGH SUE

Project: PERSIMMON HOMES & WILLIAM DAVIS

EXECUTIVE PARK
AMALON WAY
ANSTEY
LEICESTER
LE7 7GR
TEL: +44 (0)116 234 8000
FAX: +44 (0)116 234 8001
e-mail: leicester@wvg.com

Project: WEST OF LOUGHBOROUGH SUE

Drawing Title: FIGURE 11
PROPOSED STRATEGIC LINK ROAD
SHEET 5 OF 10

REV	DESCRIPTION	BY	CHK	APP	DATE

Scale @ A1 Drawn Date Checked Date Approved Date
1:1000 RSL 11/06/14 HNB 23/06/14 PC 23/06/14
Project No. A084018 Office Type 35 Drawing No. 12 Revision 104

© WVG Group Ltd

