


ALIGNMENT - (1) - LONGSECTION (24)
SCALE: H 1:1000, V 1:200, DATUM: 45.000

Chainage	Proposed Levels	Existing Levels	Horizontal Geometry	Vertical Geometry
4170.000	61.402	63.391		
4180.000	61.411	63.155		
4190.000	61.387	62.942		
4200.000	61.330	62.757		
4210.000	61.239	62.584	R: 360.000 L: 221.247	
4220.000	61.115	62.184		
4230.000	60.957	61.882		
4240.000	60.767	61.507		
4250.000	60.543	61.099	R: 4300.000 L: 342.073	
4260.000	60.285	60.722		
4270.000	59.994	60.314		
4280.000	59.670	59.877		
4290.000	59.313	59.392		
4300.000	58.922	58.872		
4310.000	58.498	58.345		
4320.000	58.041	57.820		
4330.000	57.550	57.318		
4340.000	57.030	56.835		
4350.000	56.505	56.389		
4360.000	55.981	55.957		
4370.000	55.456	55.514		
4380.000	54.931	55.143		
4390.000	54.421	54.755		
4400.000	53.960	54.392		
4410.000	53.549	54.003		
4420.000	53.187	53.619		
4430.000	52.876	53.255		
4440.000	52.614	52.857		
4450.000	52.401	52.436		
4460.000	52.201	52.124		
4470.000	51.926	51.916		
4480.000	51.540	51.564		
4490.000	51.989	60.693		

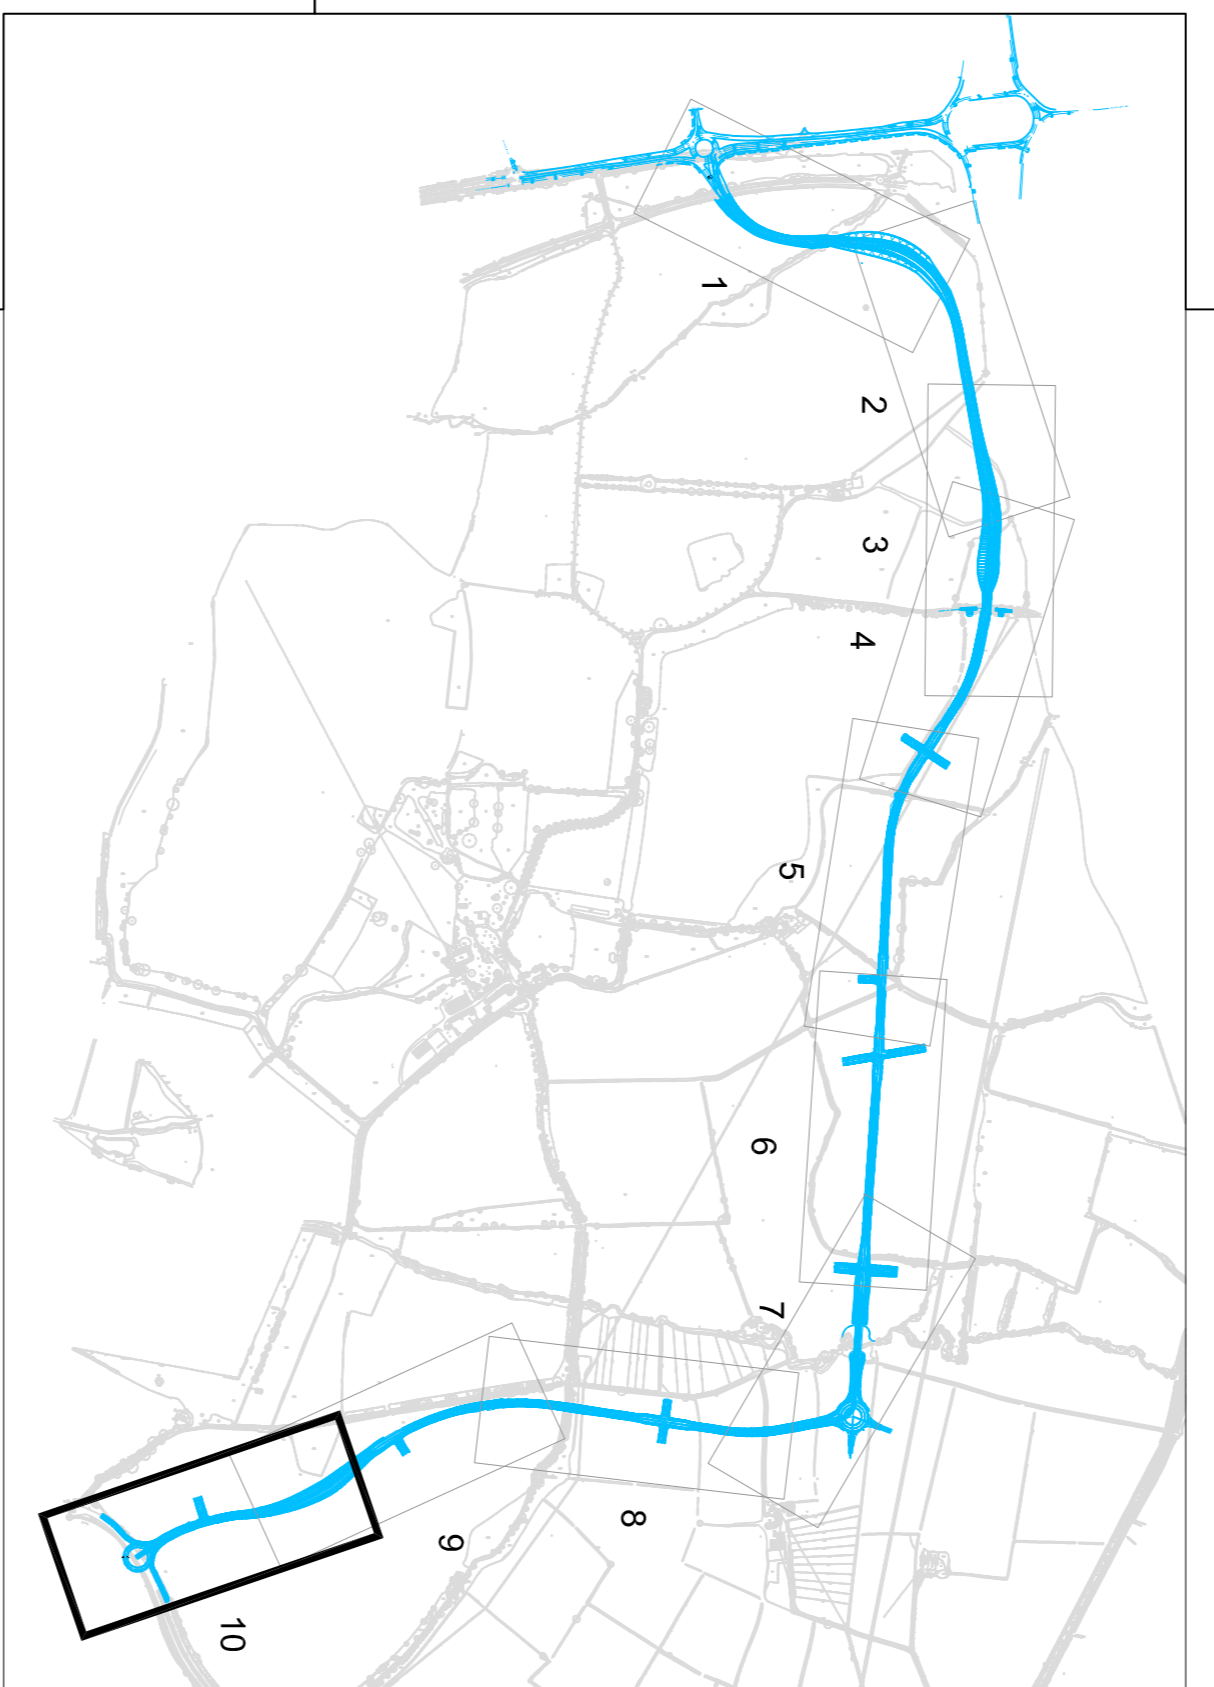

REV	DESCRIPTION	BY	CHK	APP	DATE

PERSIMMON HONES & WILLIAM DAVIS

EXECUTIVE PARK
MALDON WAY
ANSTEY
LEICESTER
LE7 7GR
TEL: +44 (0)116 234 8000
FAX: +44 (0)116 234 8001
e-mail: leicester@wvg.com



Project: WEST OF LOUGHBOROUGH SUE

Drawing Title:

FIGURE 11
PROPOSED STRATEGIC LINK ROAD
SHEET 10 OF 10

Scale @	Drawn	Date	Checked	Date	Approved	Date
1:1000	RH	11/06/14	RHB	23/06/14	PC	23/06/14

Project No.	Office Type	Drawing No.	Revision
A084018	35	12	109

© WVG Group Ltd.