


SECTION A - A

Existing

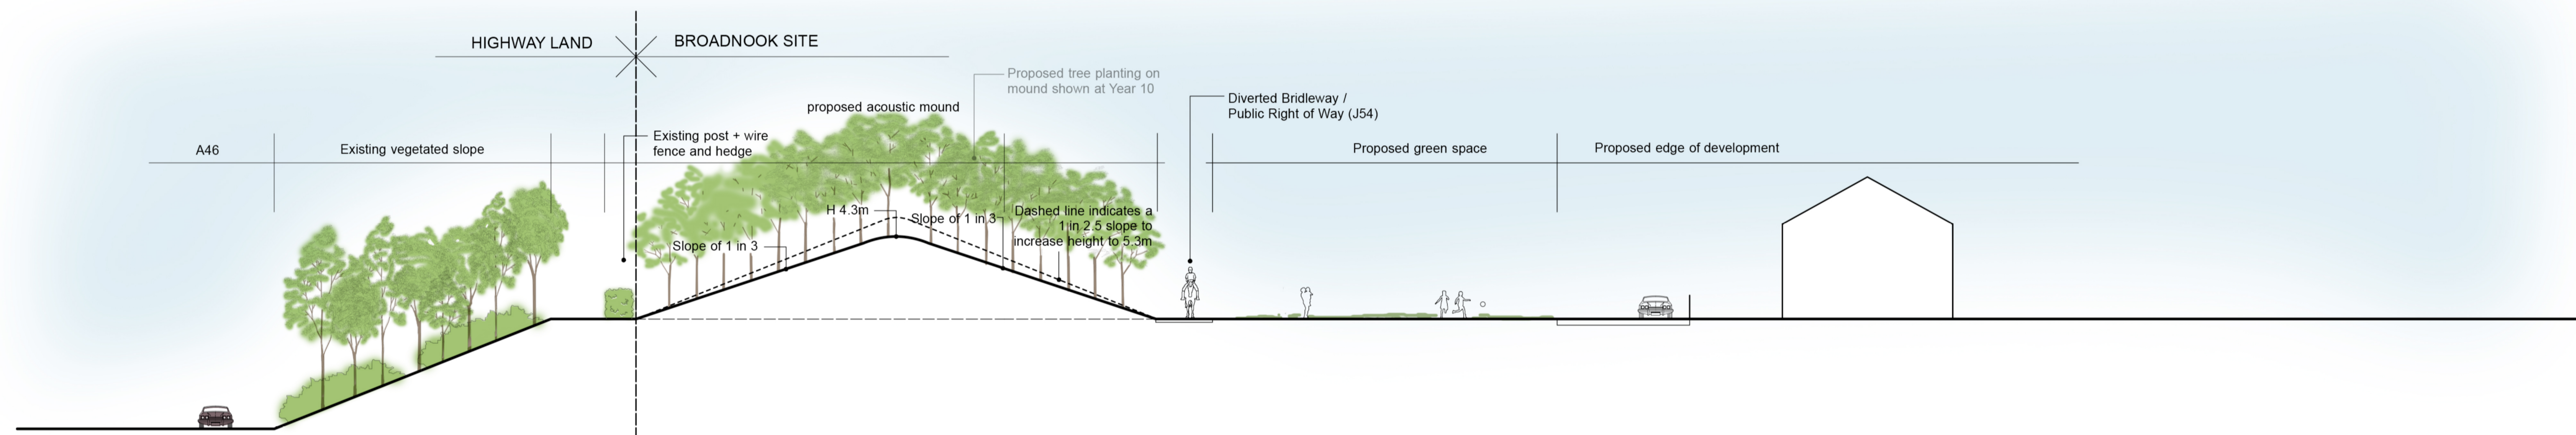

SECTION A - A

Proposed Option 1

- Notes:
1. Based on Define Site Constraints drawing no.DE096 005 and Brookbanks report 10223 S501 Rv1
  2. To be read in conjunction with m+w section lines drawing no.0638.028
  3. Mounding proposals shown are based on landscape principles. Implications of mounding within the highway land and easement to be confirmed by Engineers and Legals.
  4. Rev A. 12/09/16 Option to move gas mains
  5. Rev B. 02/05/17 Proposals amended in line with changes to masterplan
  6. FOR PLANNING PURPOSES
  - 7 Rev C. 18/01/19 Revised to suit current strategy DMC

landscape architecture  
urban design  
masterplanning  
environmental

**munro+whitten**

LCB Depot  
Studio A310  
31 Rutland St  
Leicester LE1 1RE  
tel. 0116 261 6847  
www.munro-whitten.co.uk  
mail@munro-whitten.co.uk

client  
**PALMER TOMKINSON TRUST AND COOPER FAMILY**

project  
**BROADNOOK GARDEN SUBURB**

drawing title  
**Acoustic Mounding Exercise to Southern Boundary Section A-A (sheet 1 of 3)**

drawing number  
**0638.029 C**

date  
**March 2016**

scale  
**1:200 @ A1**

drawn  
**ZT / DM**

FOR PLANNING PURPOSES

© munro+whitten ltd retain the copyrights on the contents of this drawing. It must not be reproduced in whole or in part nor must any proposals or designs indicated hereon be implemented without their written permission.