





SECTION B - B

Existing

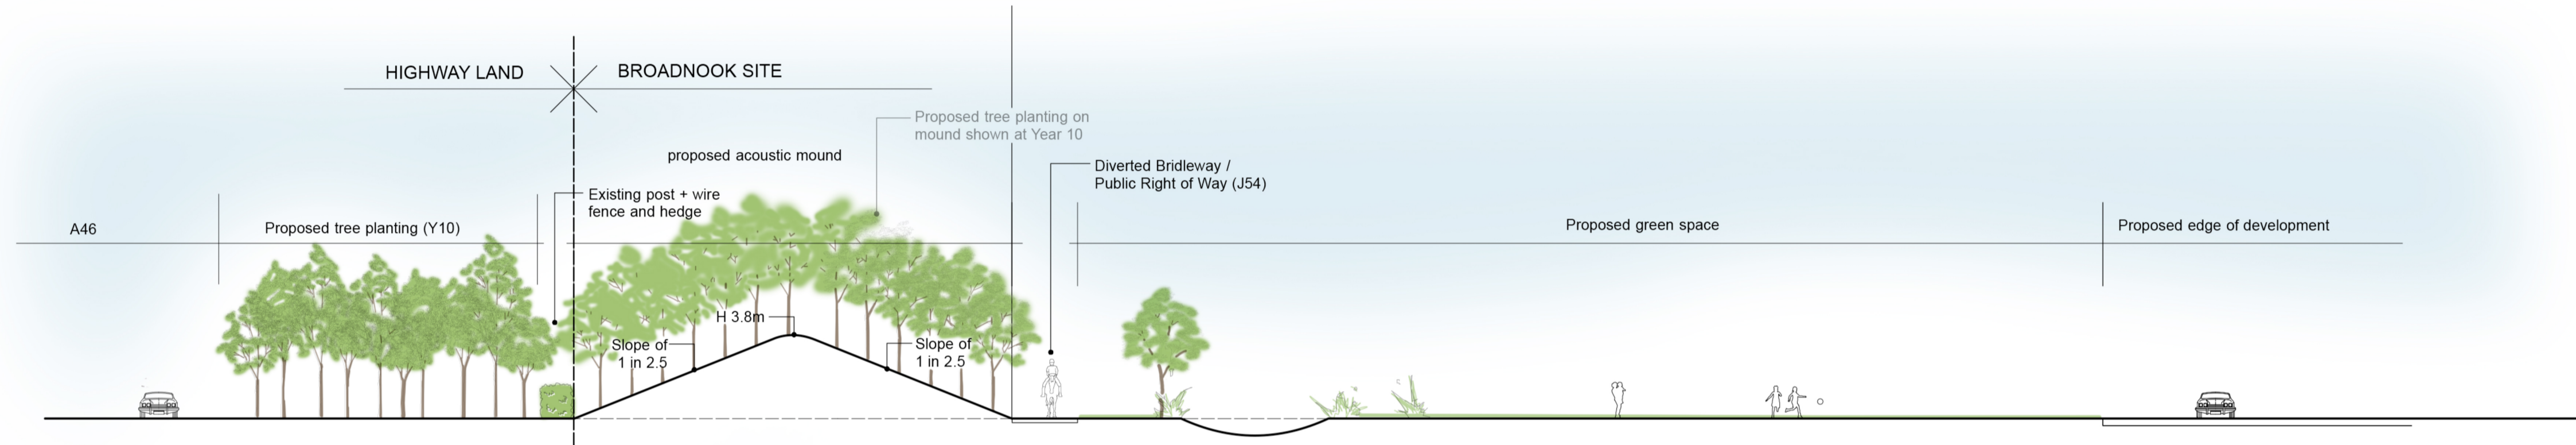

SECTION B - B

Proposed Option 1

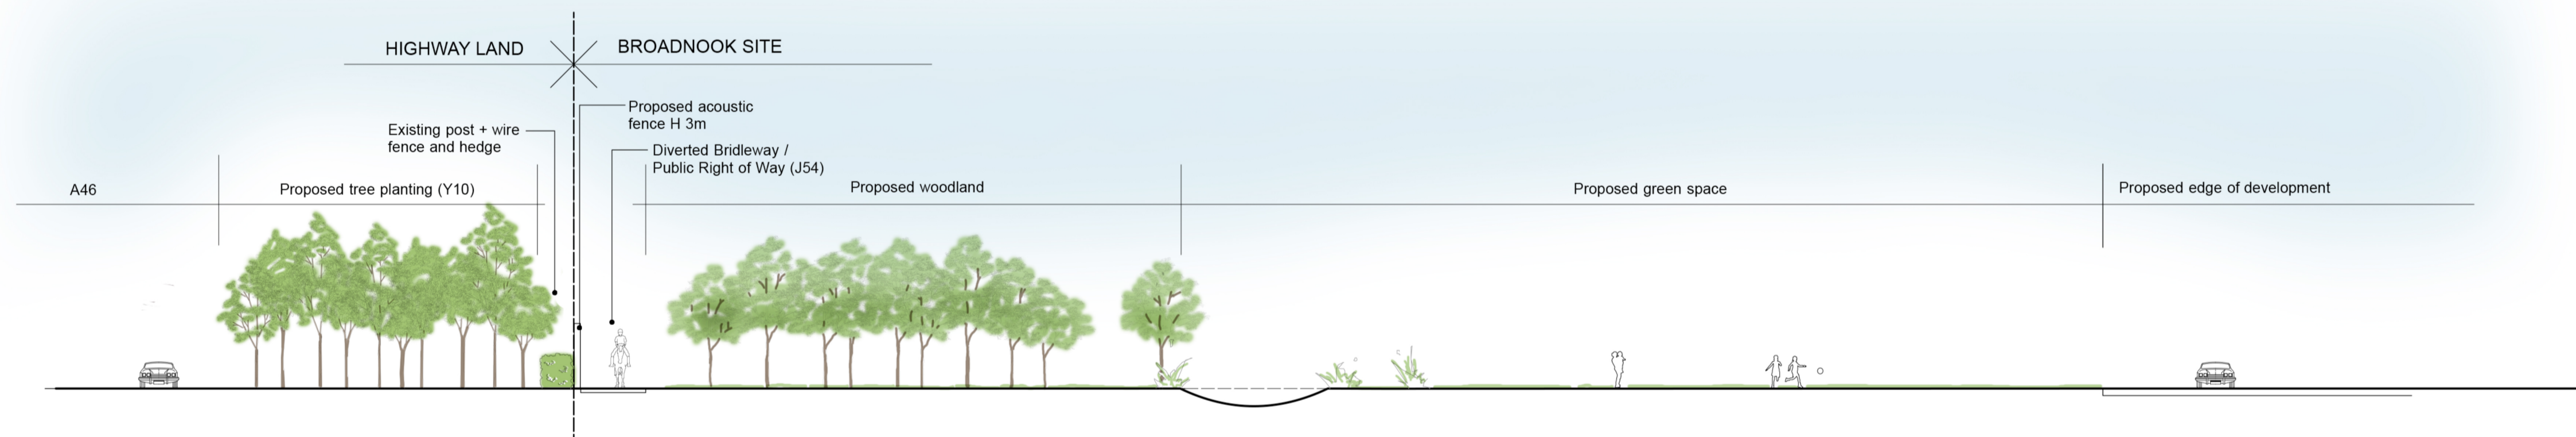

SECTION B - B

Proposed Option 2

- Notes:
1. Based on Define Site Constraints drawing no.DE096 005 and Brookbanks report 10223 SS01 Rv1
 2. To be read in conjunction with m+w section lines drawing no.0638.028
 3. Mounding proposals shown are based on landscape principles. Implications of mounding within the highway land and easement to be confirmed by Engineers and Legals.
 4. Rev A. 26/04/16 Option 3 omitted
 5. Rev B. 09/09/16 Proposals amended in line with changes to masterplan
 6. Rev C. 12/09/16 Option to move gas main
 7. Rev D. 02/05/17 Proposals amended in line with changes to masterplan
 8. FOR PLANNING PURPOSES
 - 7 Rev E 18/01/19 Revised to suit current strategy DMC

landscape architecture
urban design
masterplanning
environmental

munro+whitten

LCB Depot
Studio A310
31 Rutland St
Leicester LE1 1RE
tel. 0116 261 6847
www.munro-whitten.co.uk
mail@munro-whitten.co.uk

client
PALMER TOMKINSON TRUST AND COOPER FAMILY

project
BROADNOOK GARDEN SUBURB

drawing title
Acoustic Mounding Exercise to Southern Boundary Section B-B (sheet 2 of 3)

drawing number
0638.030 E

date
March 2016

scale
1:200 @ A1

drawn
ZT / DM

FOR PLANNING PURPOSES

© munro+whitten Ltd retain the copyrights on the contents of this drawing. It must not be reproduced in whole or in part nor must any proposals or designs indicated hereon be implemented without their written permission.