



Appendix 2

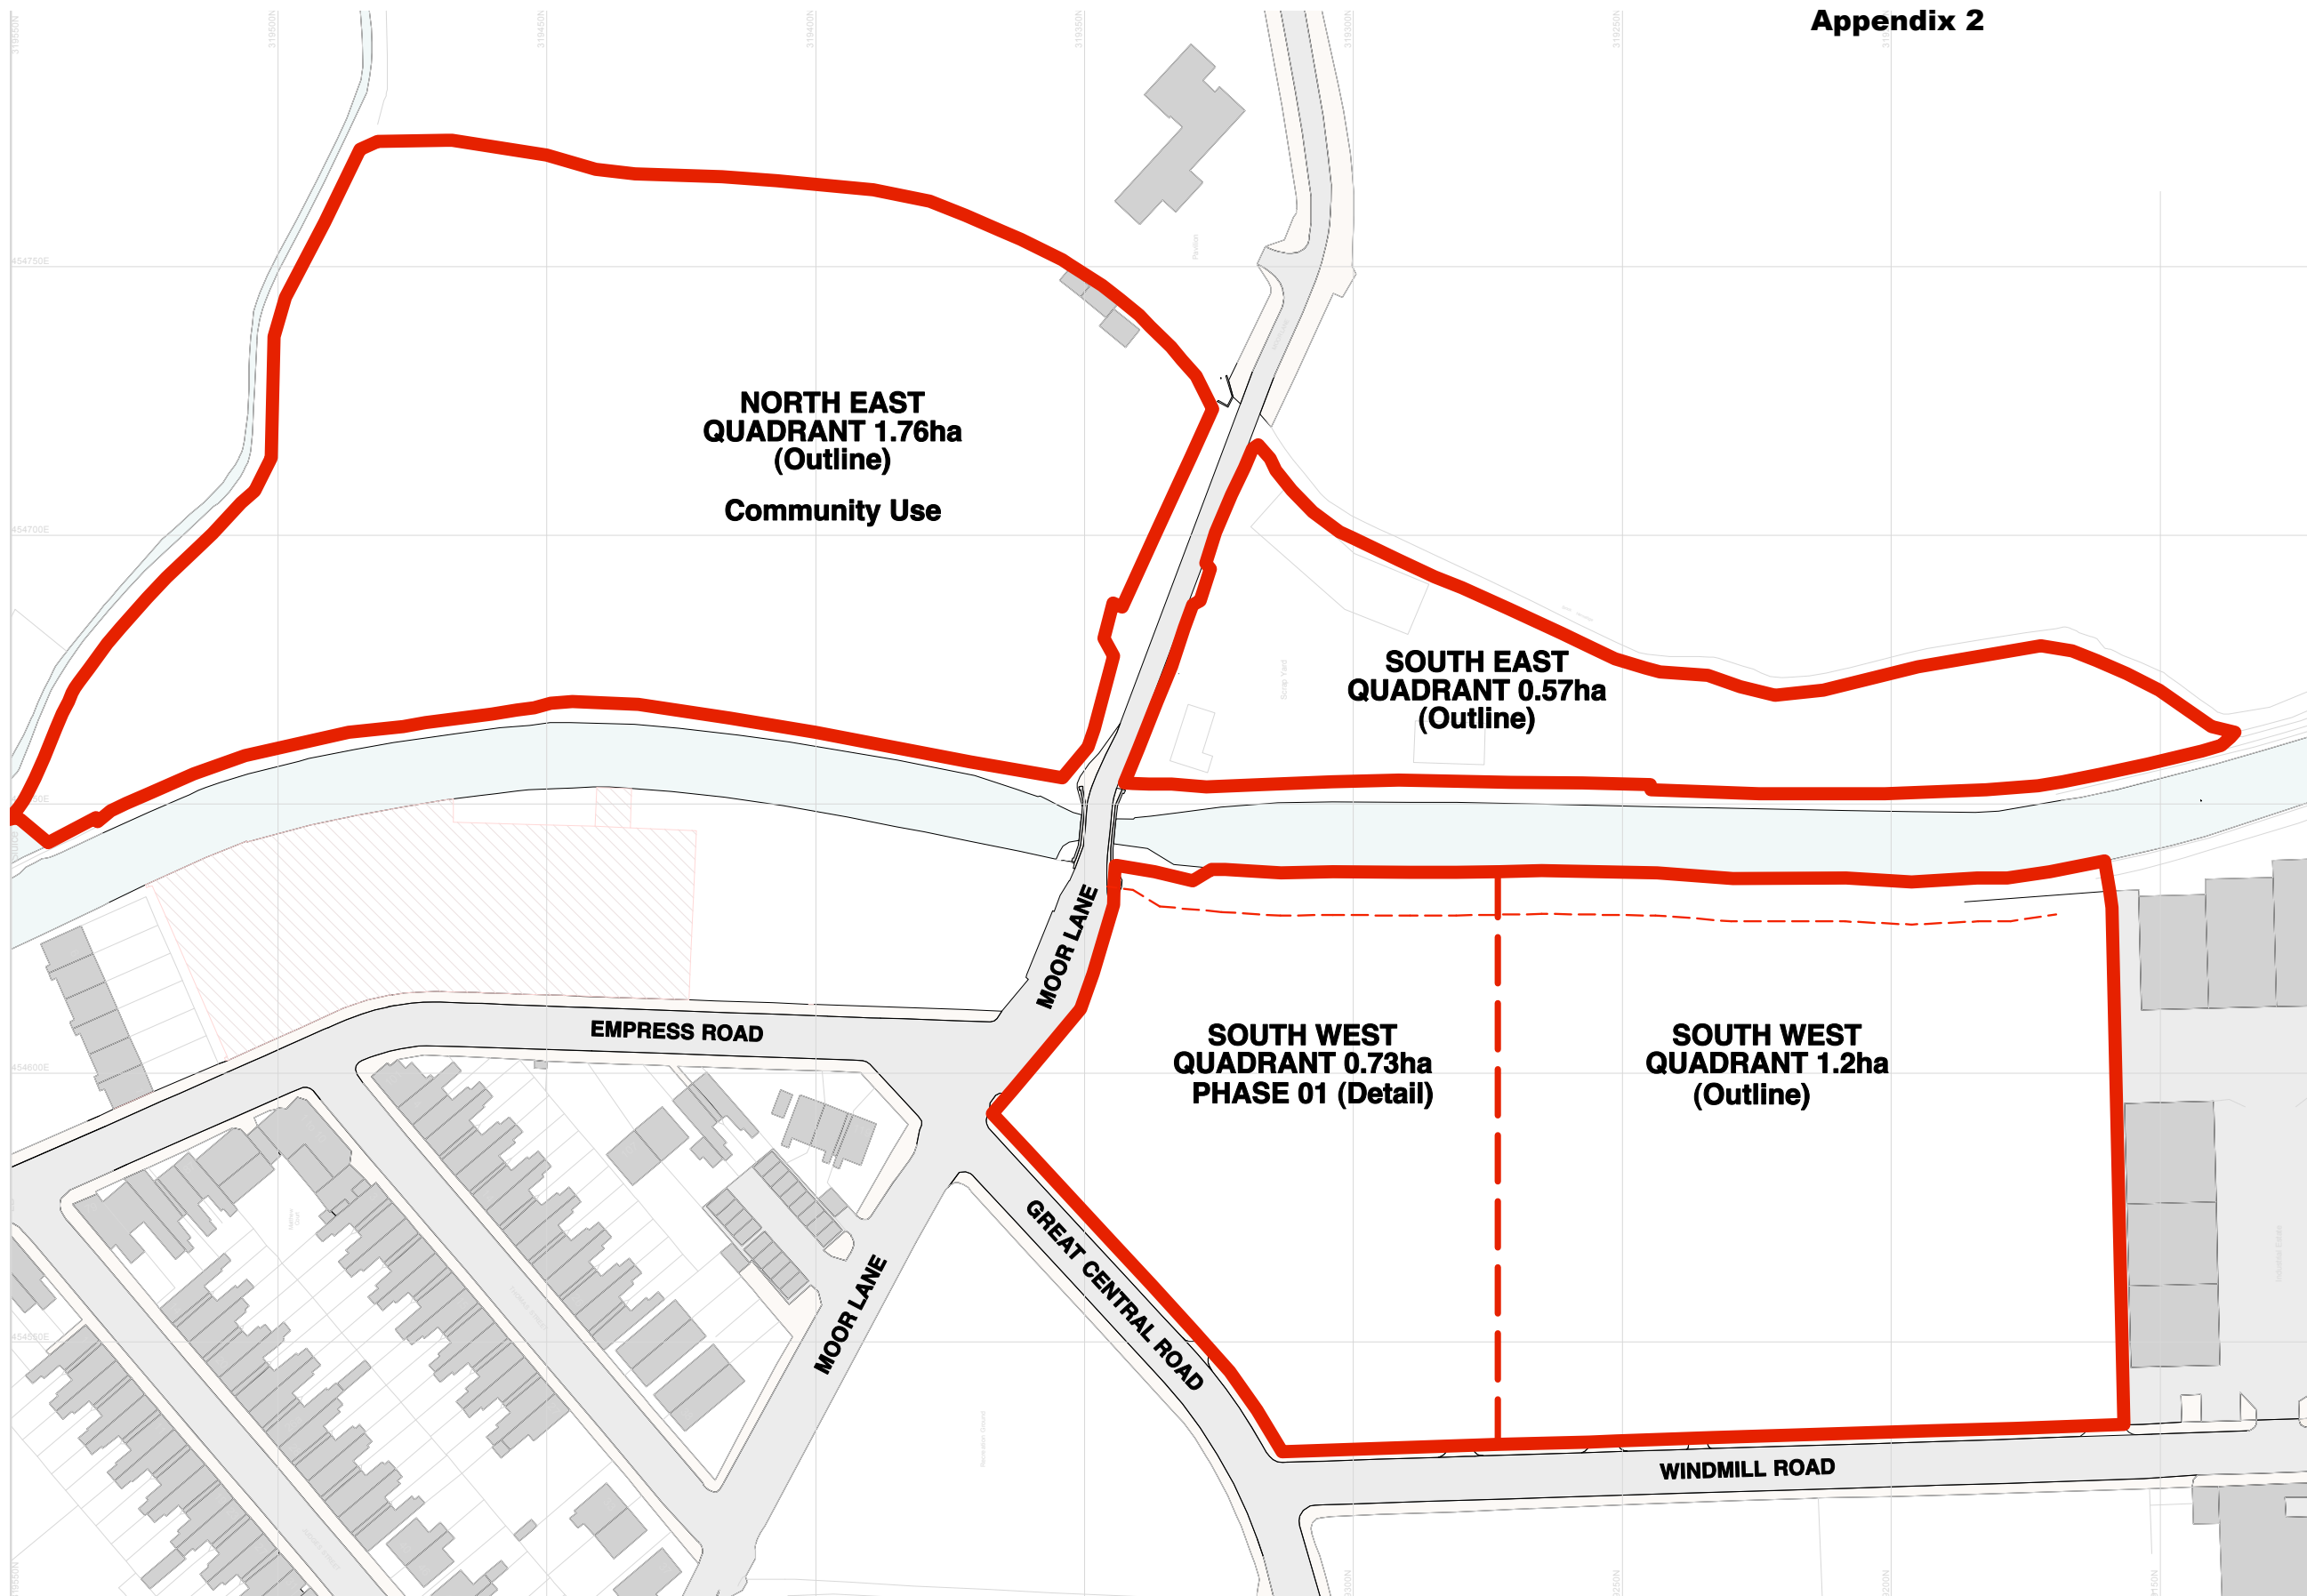


SITE LOCATION PLAN
Scale 1:1250

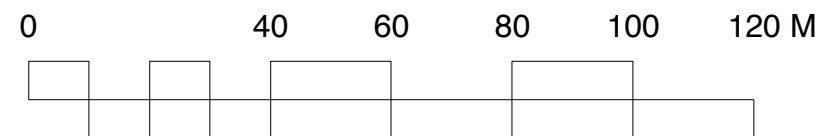

- General Notes**
1. Do not scale off this drawing unless a scale bar is provided
 2. Any ambiguities, omissions and errors on this drawing should be notified immediately to the Architect before the commencement of works on site
 3. All dimensions are in millimetres unless otherwise stated
 4. All dimensions, unless otherwise indicated, are to the face of unfinished block walls or to the finished plaster face of stud partitions
 5. All dimensions are to be checked on site. Any discrepancies are to be notified immediately to the Architect before the commencement of works on site
 6. All levels are in meters unless otherwise stated
 7. This drawing is to be read in conjunction with all other relevant drawings and specifications for this project

CDM Regulations

 Denotes a significant Hazard or difficult to manage procedure. Please refer to Designer Hazard Register for further information regarding mitigation of hazards

Issue Notes

Rev	Issue Date	Issue / Revision Notes	Issued by	Checked by
A	2012.09.18	First Issue. PLANNING ISSUE.	JA	BD

FRANKLIN ELLIS ARCHITECTS

Architecture / Landscape / Interiors / Graphics / Project Management
 The Old Pump House
 5 The Popewalk, Nottingham, NG1 5DU
 T 0115 941 8475
 E enquiry@franklinellis.co.uk
 W www.franklinellis.co.uk



Job title
 Residential Development
 Windmill Road
 Loughborough

Drawing title
 SITE LOCATION PLAN

Associate/Partner Matthew Branton
 Job Runner Ben Dudley

Drawing Scale 1:1250 Sheet Size A3

Issue Status
 PLANNING

JOB NO. 2120 | DRAWING NO. PL01 | REV NO. A