



1:1000 @ A2

FOR GUIDANCE ONLY

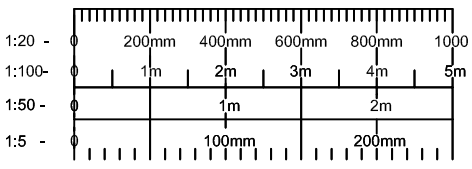

Take care to achieve correct scale when printing this drawing. Do not scale - use figured dimensions only.

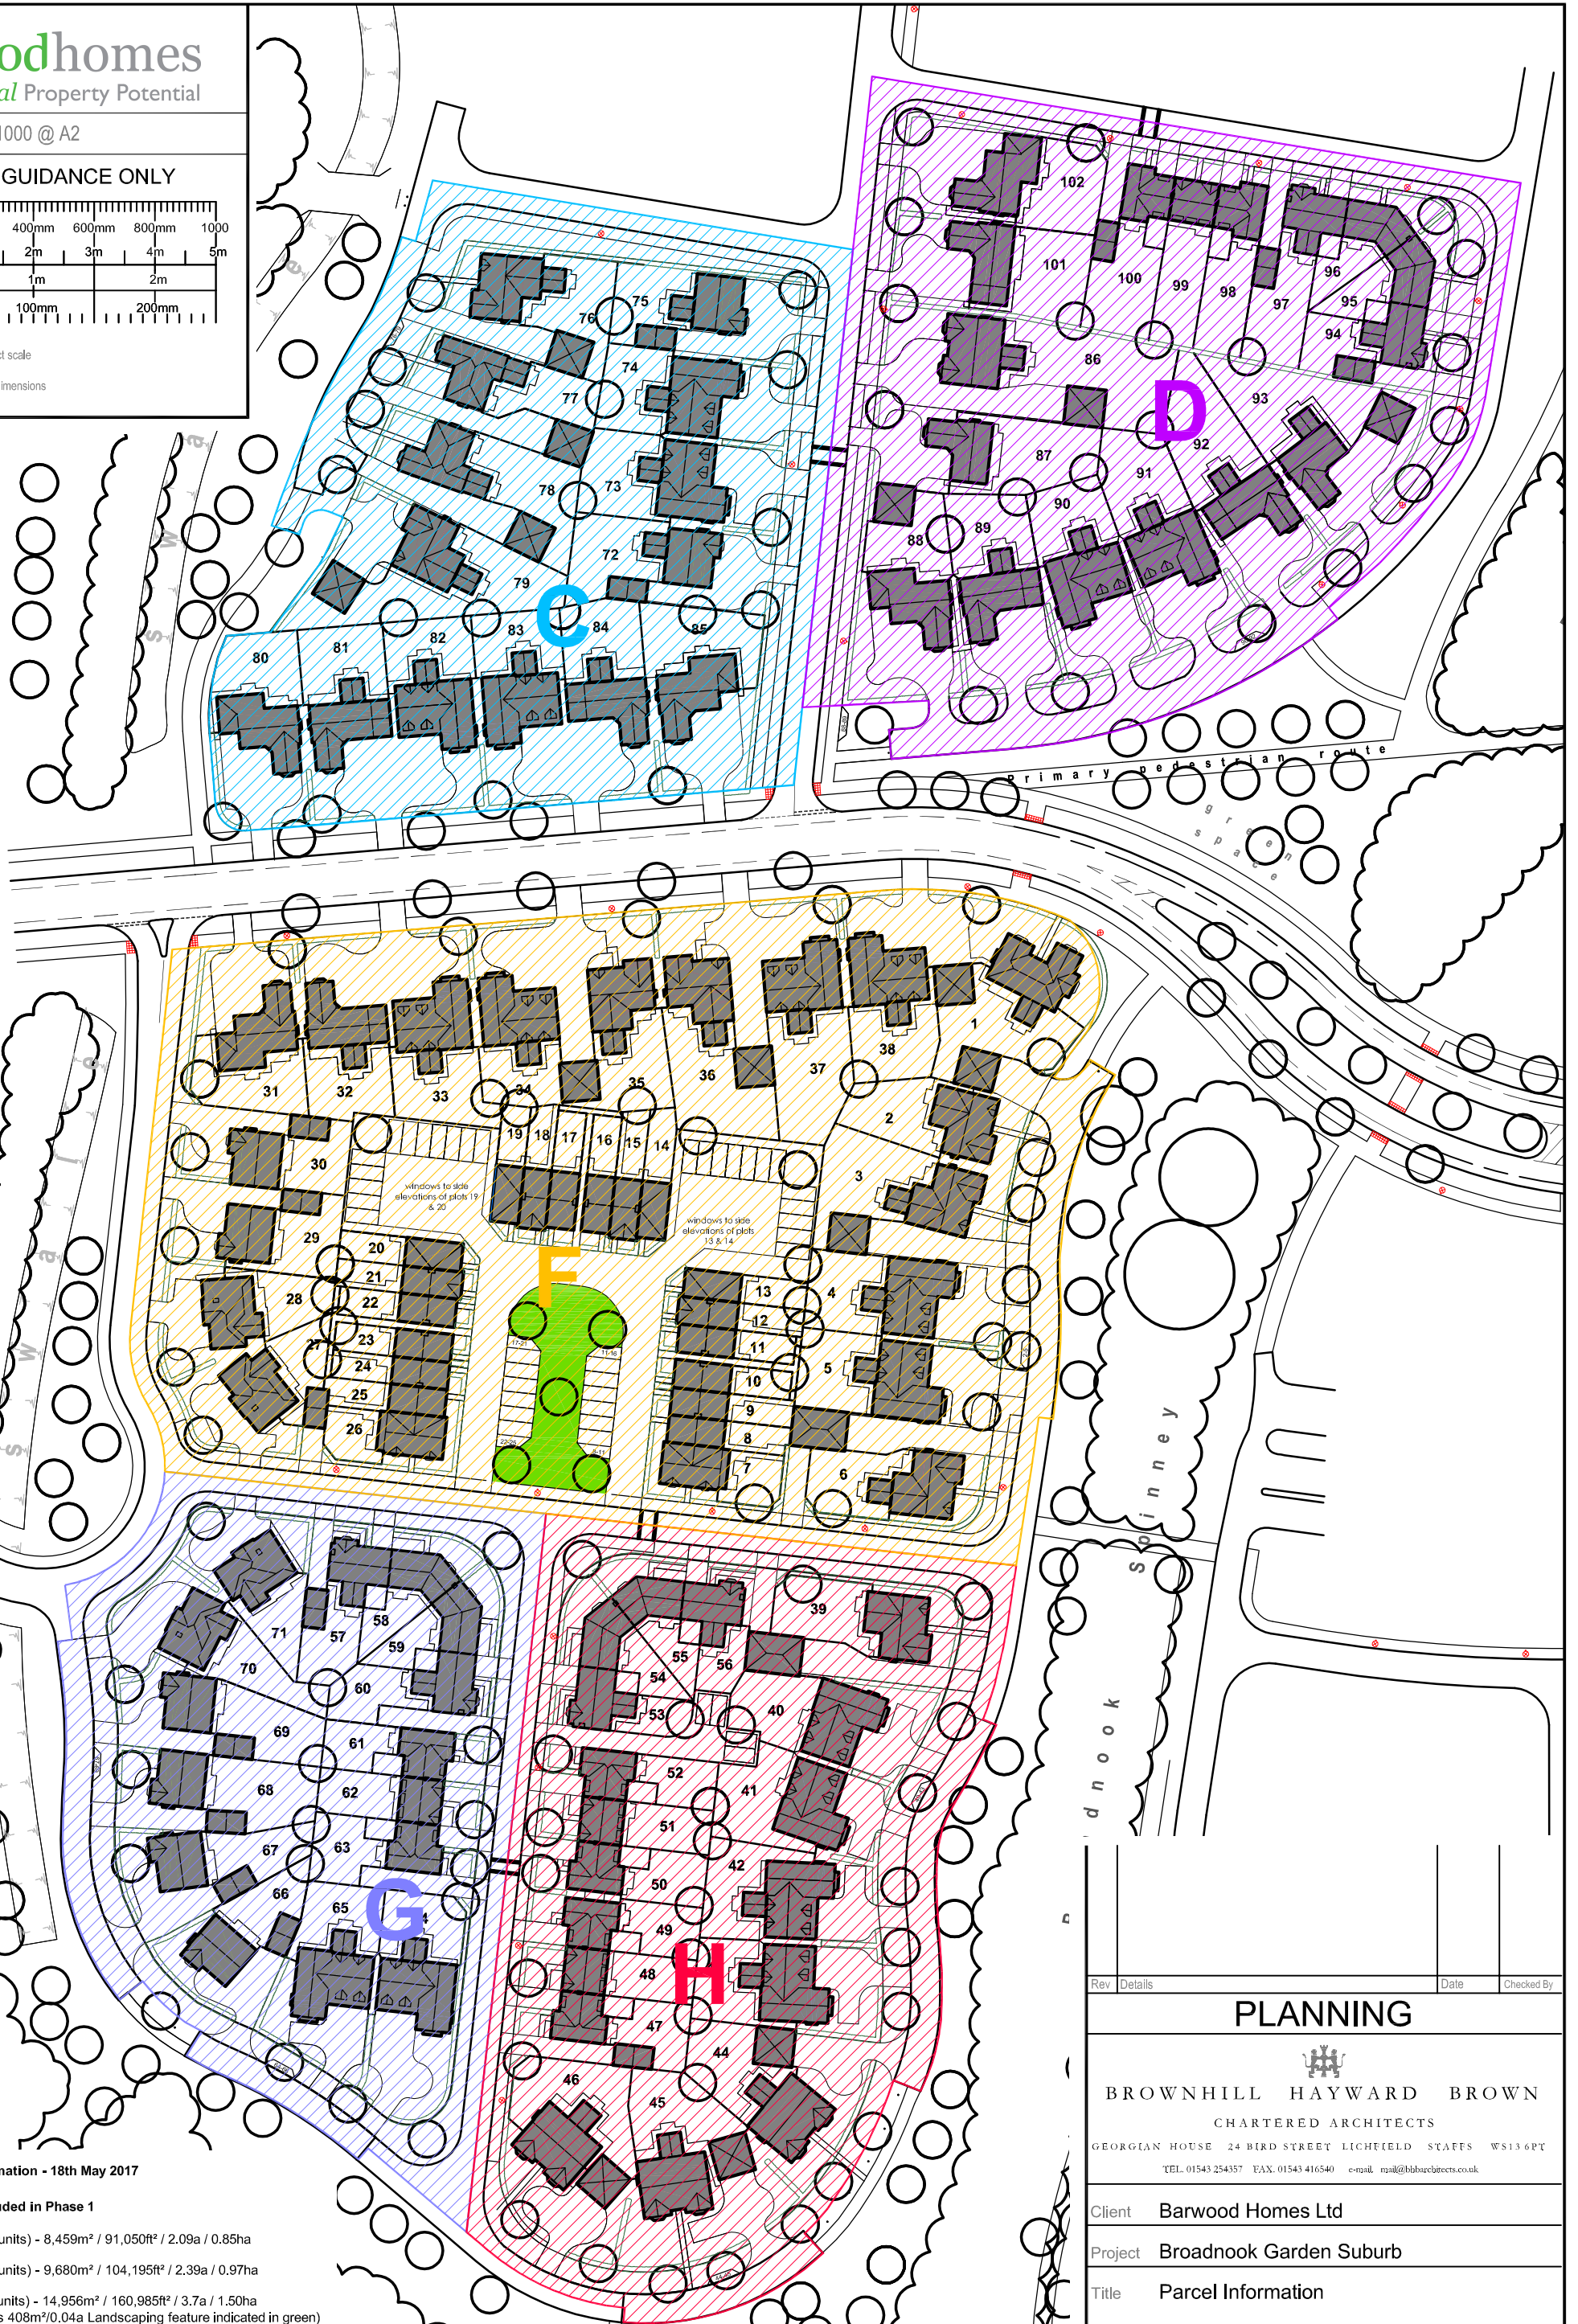

Parcel Information - 18th May 2017

Parcels included in Phase 1

- ▨ Parcel C (14 units) - 8,459m² / 91,050ft² / 2.09a / 0.85ha
 - ▨ Parcel D (17 units) - 9,680m² / 104,195ft² / 2.39a / 0.97ha
 - ▨ Parcel F (38 units) - 14,956m² / 160,985ft² / 3.7a / 1.50ha (area includes 408m²/0.04a Landscaping feature indicated in green)
 - ▨ Parcel G (15 units) - 7,108m² / 76,509ft² / 1.76a / 0.71ha
 - ▨ Parcel H (18 units) - 8,806m² / 94,786ft² / 2.18a / 0.88ha
- Total - 102 units - 49,009m² / 527,525ft² / 12.12a / 4.91ha**

| | | | |
|-----|---------|------|------------|
| Rev | Details | Date | Checked By |
|-----|---------|------|------------|

PLANNING

BROWN HILL HAYWARD BROWN
CHARTERED ARCHITECTS
GEORGIAN HOUSE 24 BIRD STREET LICHFIELD STAFFS WS13 6PT
TEL: 01543 254357 FAX: 01543 416540 e-mail: mail@bhbbarchitects.co.uk

Client **Barwood Homes Ltd**

Project **Broadnook Garden Suburb**

Title **Parcel Information**

| | | | | | |
|--------|--------|----------|------------|----------------|-----|
| Scale | Date | Drawn By | Checked By | Drawing Number | Rev |
| 1:1000 | Dec 13 | MC | MM | 2930-03 | K |

The copyright of this drawing and design is vested in the Architect and must not be copied or reproduced without written consent. All dimensions given are to be verified on site by the responsible contractor. Do not scale dimensions from this drawing.

ISO 9001 REGISTERED FIRM ISO 14001 REGISTERED FIRM