











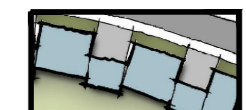


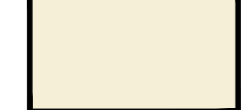

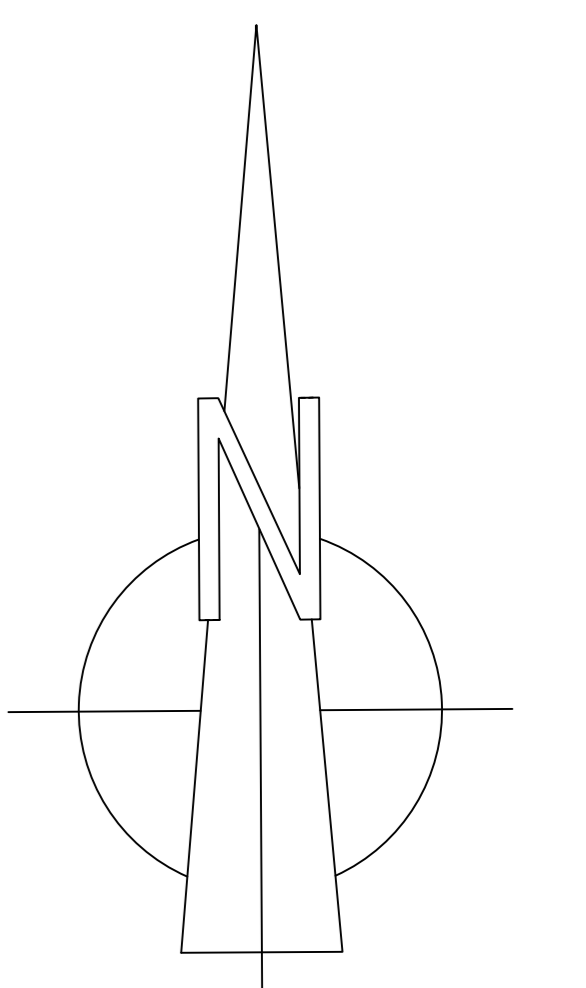




- KEY**
-  Site Boundary
 -  Surrounding Urban Context
 -  Proposed Residential (Indicative Only)
 -  Site Access
 -  Primary Access Roads
 -  Secondary Shared Surface Roads
 -  PROW to be Retained
 -  Open Space Areas
 -  Proposed LEAP
 -  Attenuation Basin
 -  Potential Pedestrian Link to Chestnut Close
 -  Existing Hedgerows/ Trees to be Retained
 -  Strong Landscaping Buffer to Southern Boundary
 -  Landscape Gateway Feature to Southern Boundary
 -  Surrounding Open Countryside
 -  Potential Location for Bungalows
 -  Potential Key Buildings/Feature Plots

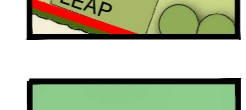Development By
Davidson Homes



For Illustrative Purposes Only

| Rev | Description | Initial | Date |
|-----|--|---------|----------|
| A | Updated to Scheme 3 | | 12.01.18 |
| B | Updated to Scheme 4 | | 28.01.18 |
| C | Red line Updated | | 31.01.18 |
| D | Red line Updated-SW Corner | | 01.02.18 |
| E | Red line Updated to include access beltmouth | | 21.01.21 |
| F | Newly built properties on Avenue Road added | | 14.03.21 |

Land Off Barkby Road-Queniborough - Conceptual Plan



CONCEPTUAL PLAN

DAVID WILSON HOMES
WHERE QUALITY LIVES

Drawn by: ATG/BJZ Date: 19.12.17
Checked by:

Draw No: QUEN-CONC-SK2 Rev: G
Scale: 1:1000

DOMINIUM DESIGN LTD
18 Tregony Rise
Lisland
Staffs WS14 9SN