


Location:

Land at Ulverscroft Lane, Newtown Linford. Leicestershire.

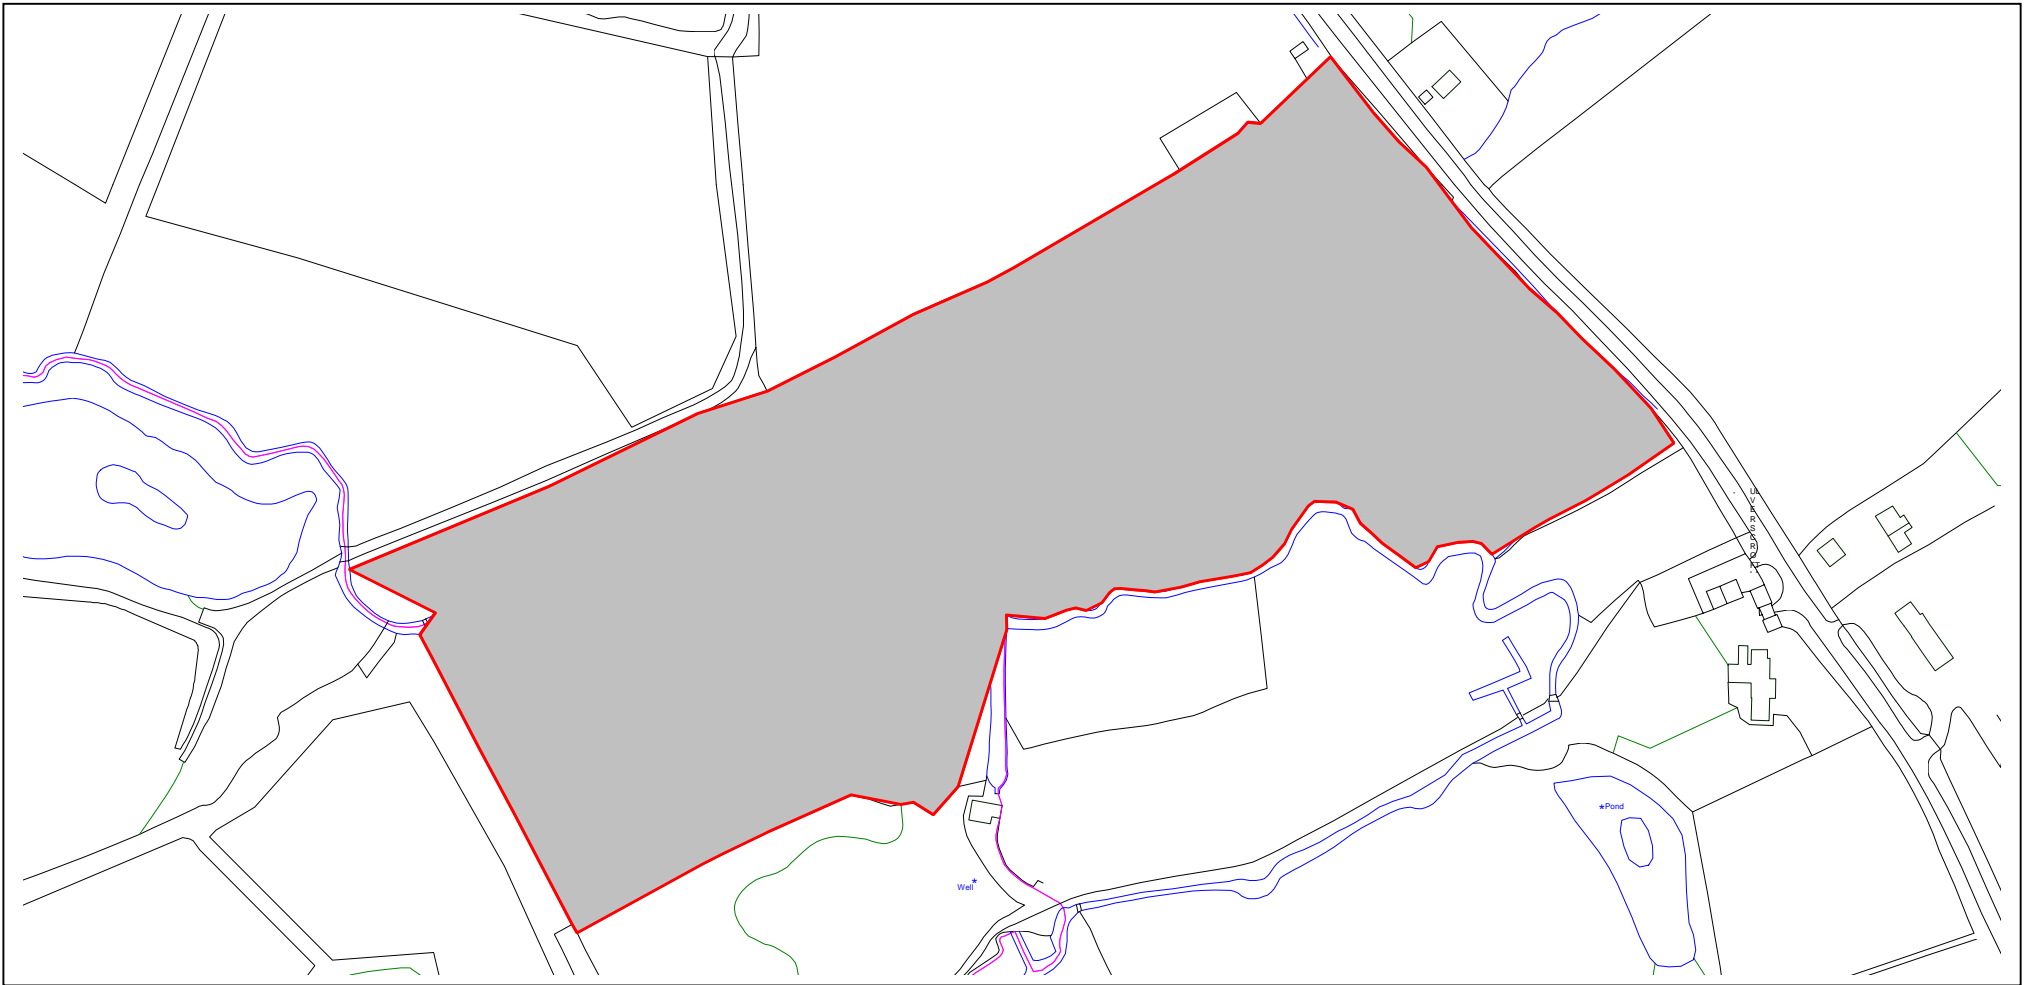

This copy has been produced specifically for Council purposes only. **No further copies may be made.**



Charnwood Borough Council
Southfields
Loughborough
LE11 2TN
01509 263151

Survey digital map data with the permission of the
controller of Her Majesty's Stationery Office,
© Crown Copyright. Licence No: LA077488

Scale 1:2500

N

05/07/2004