


- KEY**
- Pedestrian priority paving materials**
- Feature paving area (medium/large unit paving for seating areas, focal points and street furniture)
 - Pedestrian priority area (small unit paving)
 - Pedestrian priority route (small unit paving)
 - Pedestrian route/link to Queen's Park (resin bonded gravel surface)
 - Self banding to buildings (small unit paving/feature set to edge definition to buildings)
 - Pedestrian crossing point over standard road carriageway (with tactile paving)
- Cycle lane paving materials**
- Cycle lane (small unit paving with tactile edge - to be flush with surrounding paving)
- Vehicular route paving materials**
- Carriageway for cycles and all vehicles (small unit paving with low kerbs)
 - Carriageway for buses and cycles only (small unit paving with low kerbs)
 - Route for cycles and service vehicles only (small unit paving with flush kerb and tactile banding detail)
 - Vehicle access or car parking area (textured small unit paving using permeable paving system)
 - Ramp up indicating entrance/exit of level pedestrian crossing area
 - Banding detail indicating entrance/exit of pedestrian priority area
 - Standard vehicle carriageway (tarmac surface)
- Soft landscape**
- Existing trees (new edging and resin bound gravel surface surrounding tree base)
 - Proposed trees (trees planted in tree grill - subject to confirmation of service locations and negotiation with service providers)
 - Proposed trees (trees planted in bespoke above ground planters)
 - Proposed clipped shrubs (planted in bespoke above ground planters)
- Street furniture**
- Seat
 - Litter bin
 - Table and chairs
 - Public art feature
 - Post for flags and hanging baskets
 - Cycle hoops
 - Bollards
 - Bespoke pedestrian barrier
- Other symbols**
- Development opportunity site (Policy CA4(a))
 - Existing shop frontage requiring enhancement
 - Highway land boundary

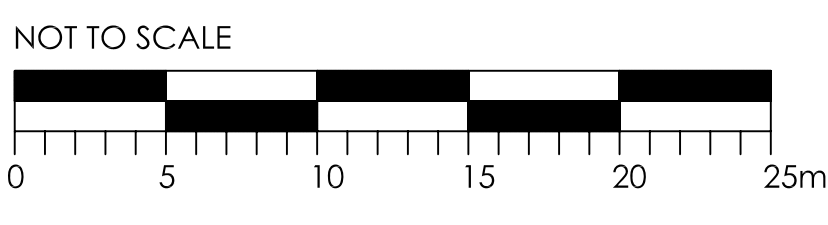

NOT FOR CONSTRUCTION

B	26/11/08	Consultation Issue	HES
A	23.10.09	Flagground shown, tactile edge added to bus and cycle routes, low kerbs added to parking adjacent to carriageway, ramp up locations confirmed	HES
Rev	12/09	Comments	HES

bellingier design landscape architects

103 High Street, Evesham, Warwickshire, W81 4JH
Tel: 01826 762735 Fax: 01826 762785
mail@bellingierdesign.co.uk

Project: LOUGHBOROUGH TOWN CENTRE PUBLIC REALM

Title: MASTERPLAN BEDFORD AND DEVONSHIRE SQUARES

Client: CHARMWOOD BOROUGH COUNCIL

Drawing number: 08/05

Revision: B

Drawn: HS Checked: FB Scale: 1:250@A0

Date: SEPT 08

AO Original

CONSULTATION ISSUE