


© Crown copyright, All rights reserved.  
2014 Licence number 0100031673

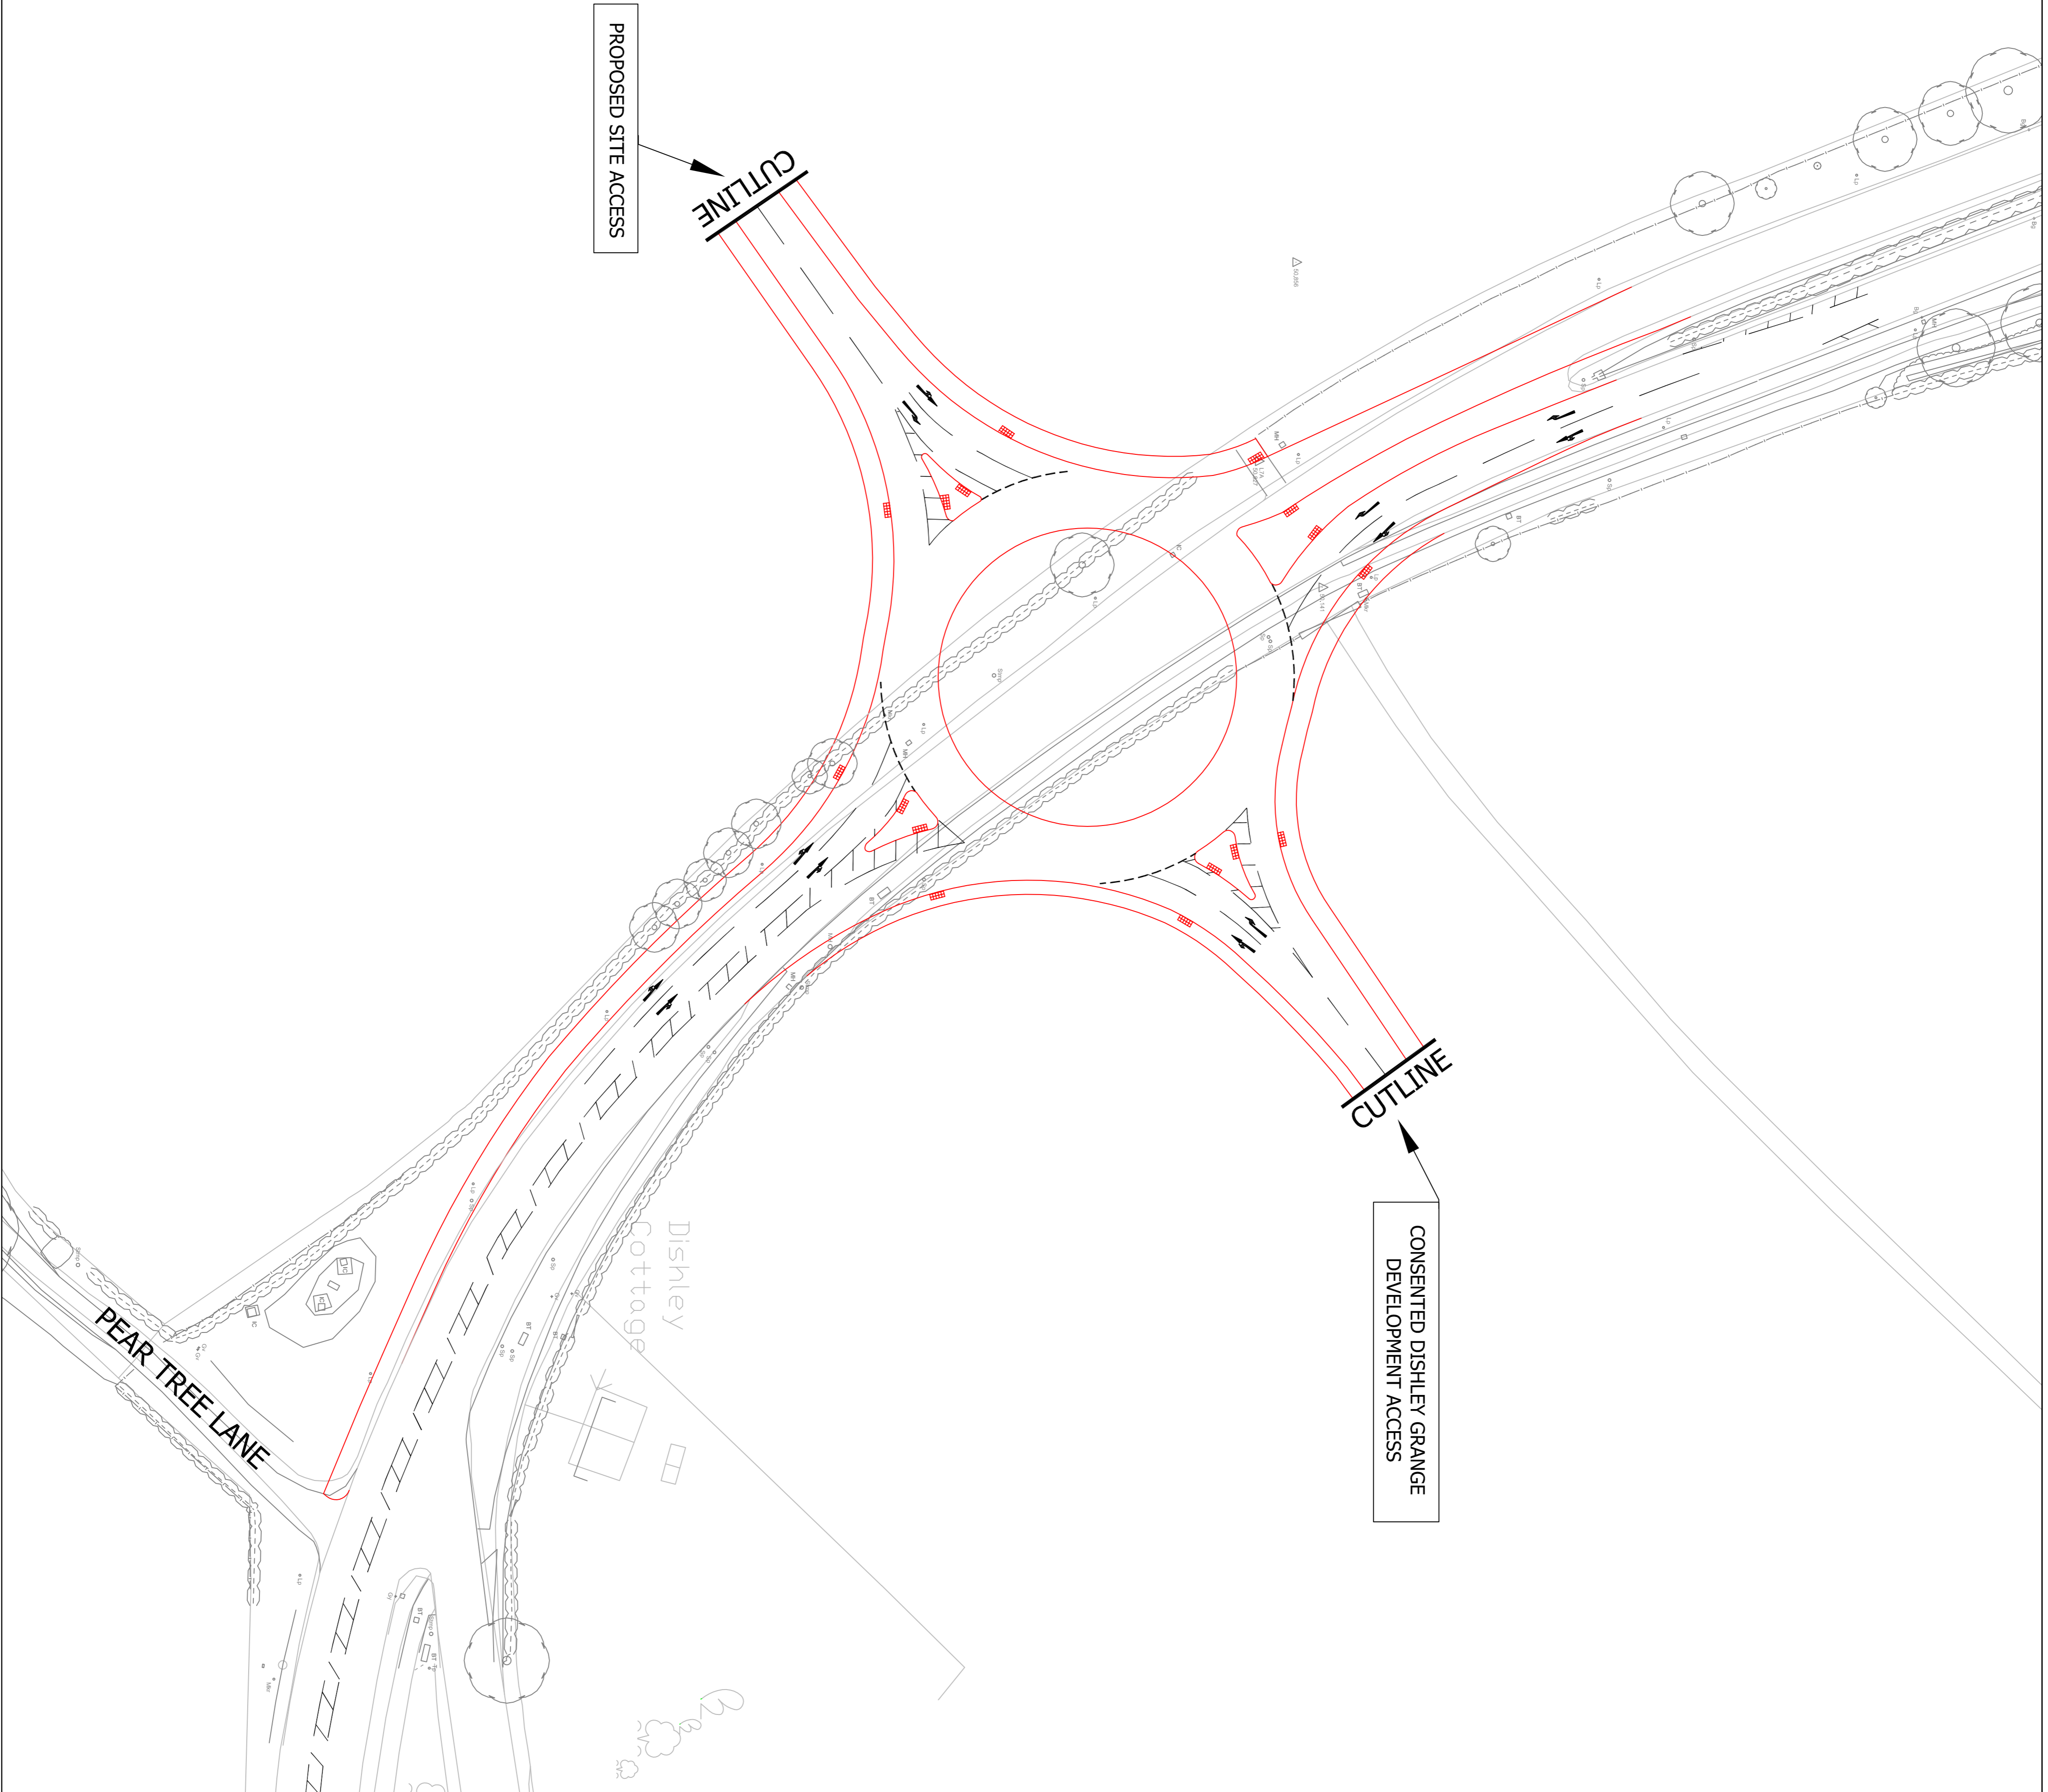

DO NOT SCALE: CONTRACTOR TO CHECK ALL DIMENSIONS AND REPORT ANY OMISSIONS OR ERRORS

**NOTES**

1. THE SITE ACCESS IS BASED UPON THE APPROVED DISHLEY GRANGE 3 ARM ROUNDABOUT LAYOUT (PBA DRAWING 18R30/001/003 DATED 16.05.08)



WEST OF LOUGHBOROUGH

REV	DESCRIPTION	BY	CHK	APP	DATE
A	Keyline amendments	RJH	CS	CS	17.06.14
B	Increase to flare on A6	RJH	CS	CS	11.11.14

Client: **PERSIMMON HOMES AND WILLIAM DAVIS**

Project: **WEST OF LOUGHBOROUGH SUSTAINABLE URBAN EXTENSION**

EXECUTIVE PARK  
AVADON WAY  
ANSLEY  
LEICESTER  
LE17 0R8  
TEL: 444 03116 234 800  
FAX: 444 03116 234 800  
Email: [info@wofl.com](mailto:info@wofl.com)



Drawing Title: **FIGURE 7 PROPOSED A6 ACCESS ROUNDABOUT**

Scale @	AI	Drawn	Date	Checked	Date	Approved	Date
1:500	ED	RJH	03/04/14	RJH	03/04/14	CS	03/04/14
Project No.	A084018	Office Type	35 18	Drawing No.	023	Revision	B