


GC01ROADDESIGN3 - LONGSECTION (12)
SCALE: H 1:1000, V 1:200. DATUM: 65.000

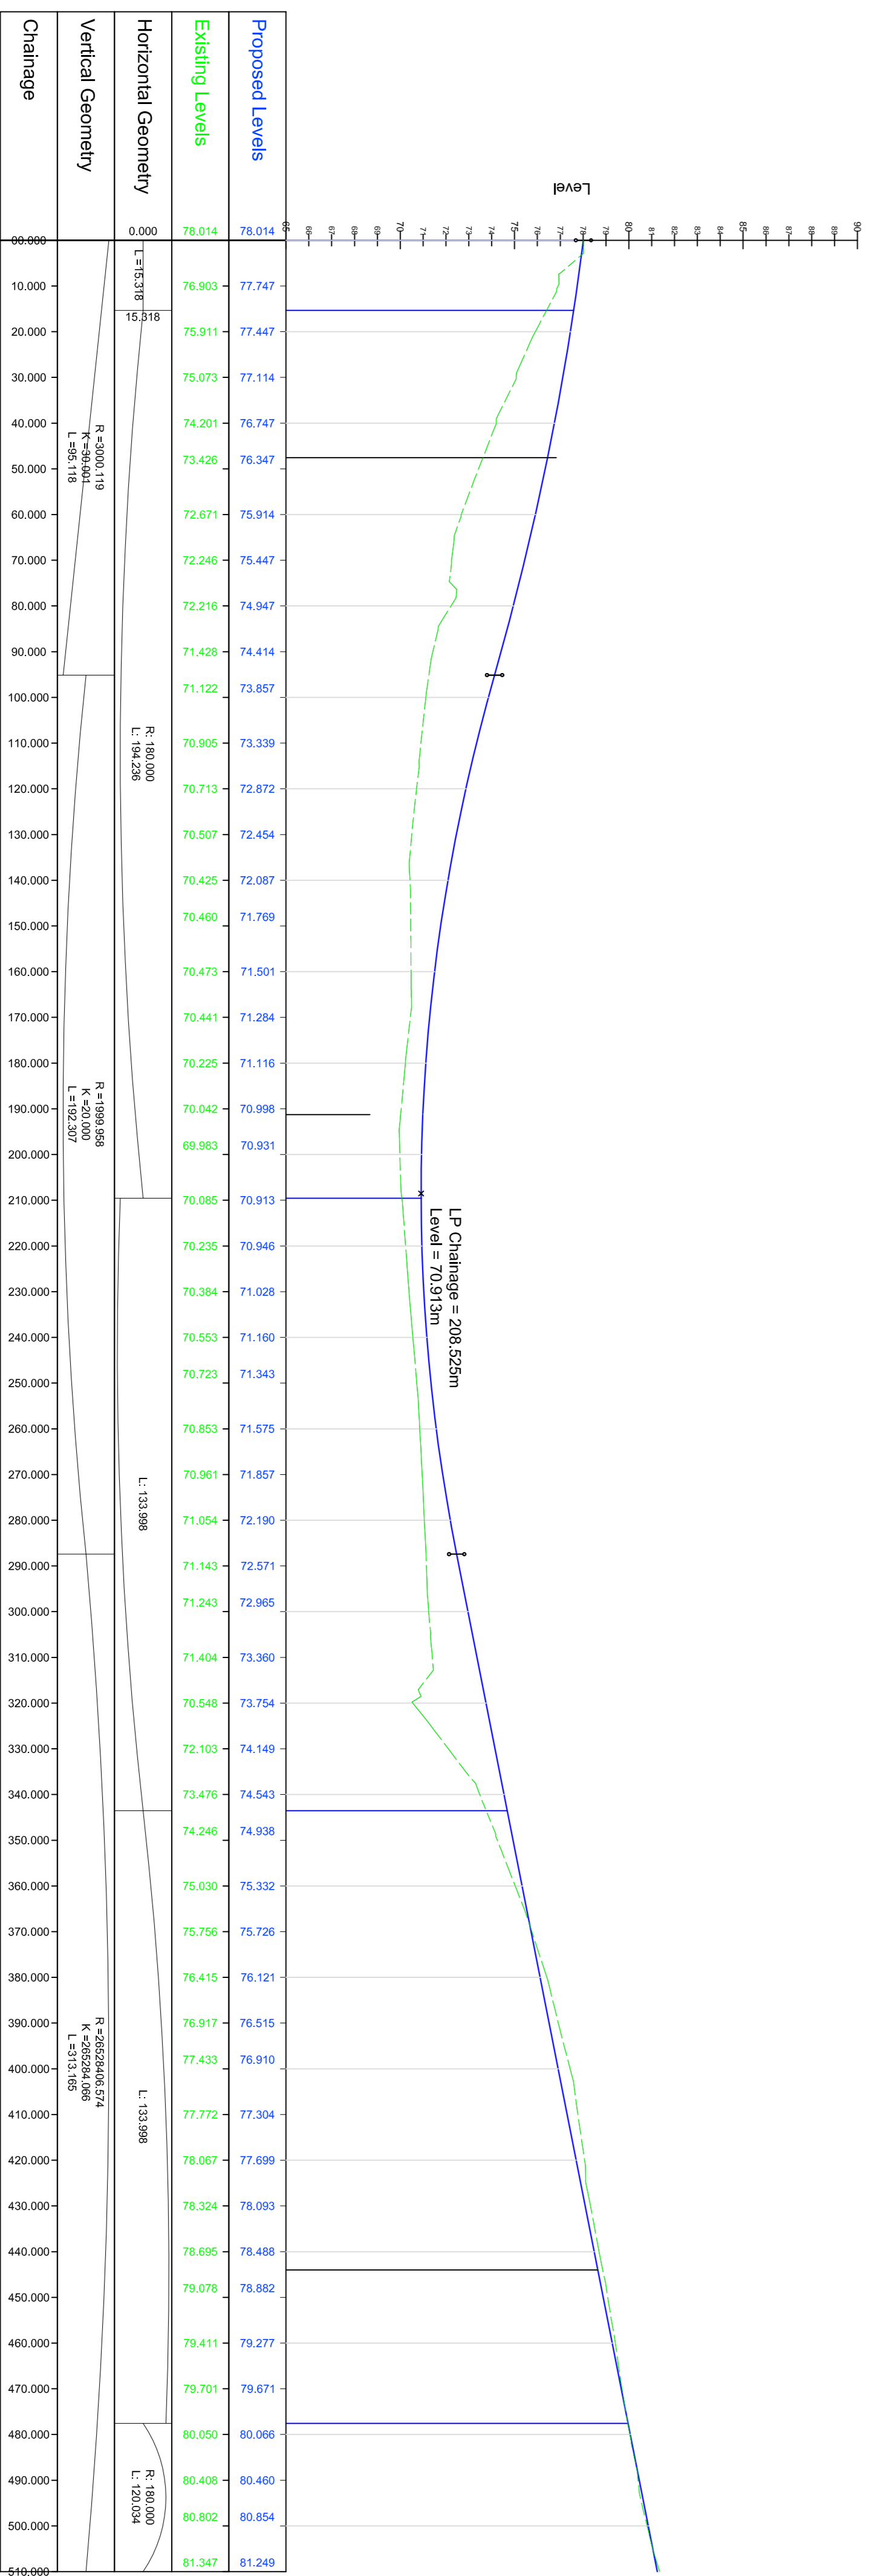

PERSIMMON HONES & WILLIAM DAVIS

EXECUTIVE PARK
AWALON WAY
ANSTEY
LEICESTER
LE7/7GR
TEL: +44 (0)116 234 8000
FAX: +44 (0)116 234 8001
e-mail: leicester@wvg.com

Project: WEST OF LOUGHBOROUGH SUE


Drawing Title: FIGURE 11
PROPOSED STRATEGIC LINK ROAD
SHEET 1 OF 10

REV	DESCRIPTION	BY	CHK	APP	DATE


Scale @ 1:1000
Drawn RSH 11/06/14
Office Type 35
Project No. A084018

Checked MB 23/06/14
Date 23/06/14
Drawing No. 100
Revision -

Approved PC 23/06/14
Date 23/06/14




© WVG Group Ltd.

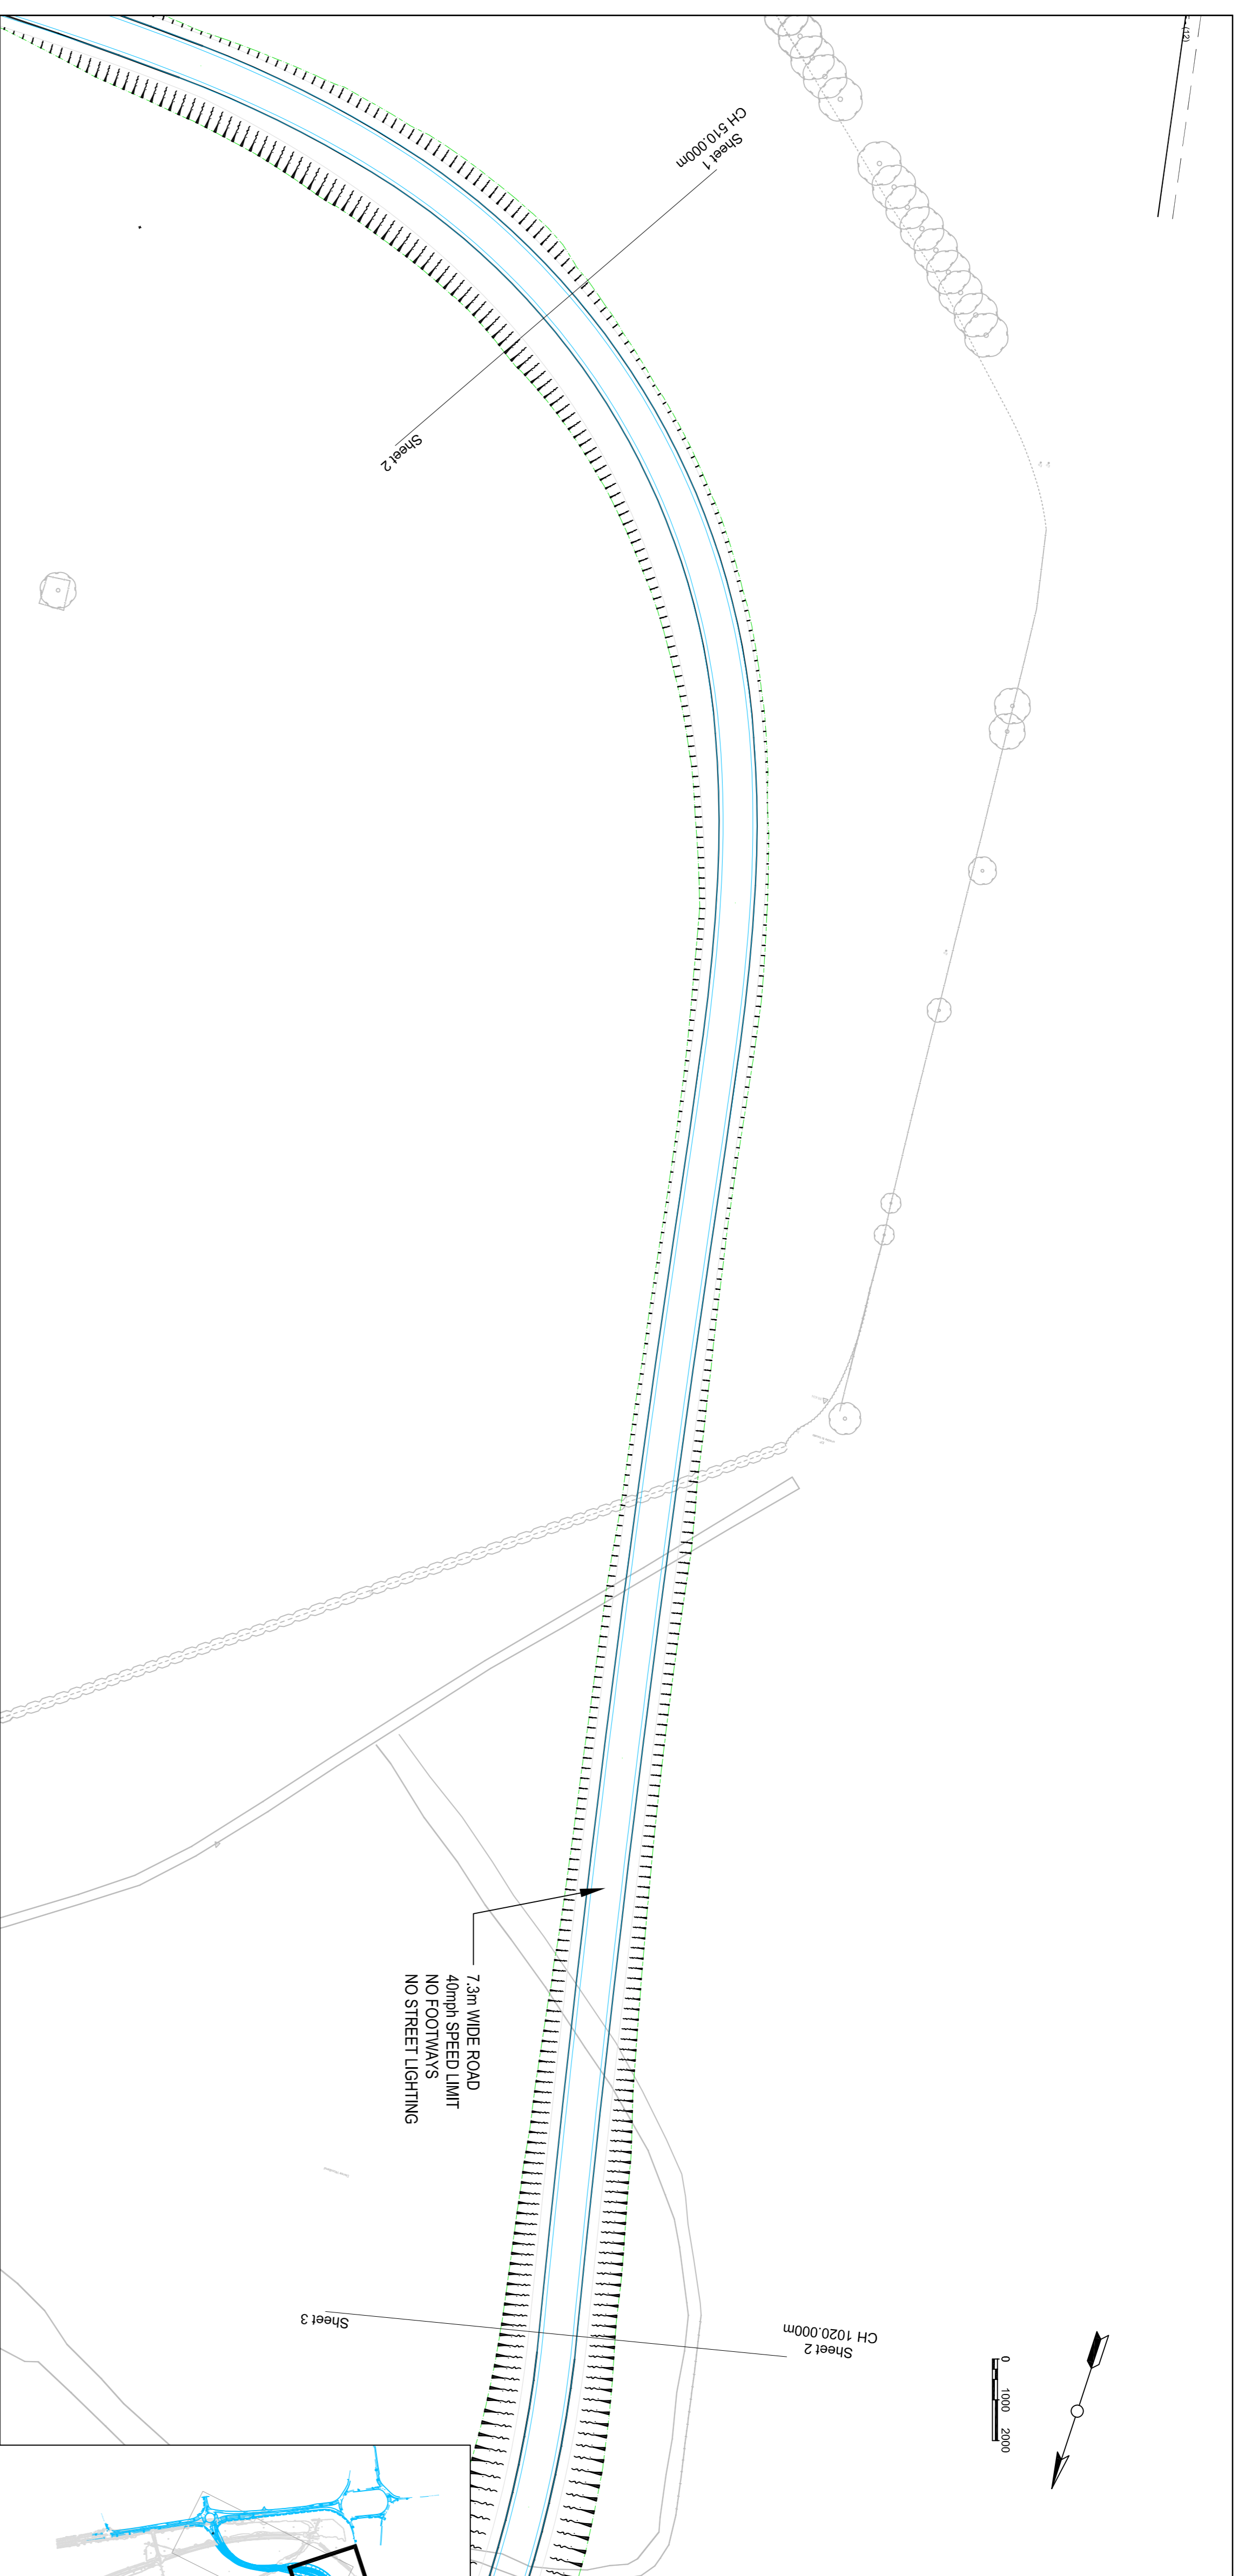

GC01/ROADDESIGN3 - LONGSECTION (13)
SCALE: H 1:1000, V 1:200, DATUM: 75.000

Level	Proposed Levels	Existing Levels	Horizontal Geometry	Vertical	Chalmage

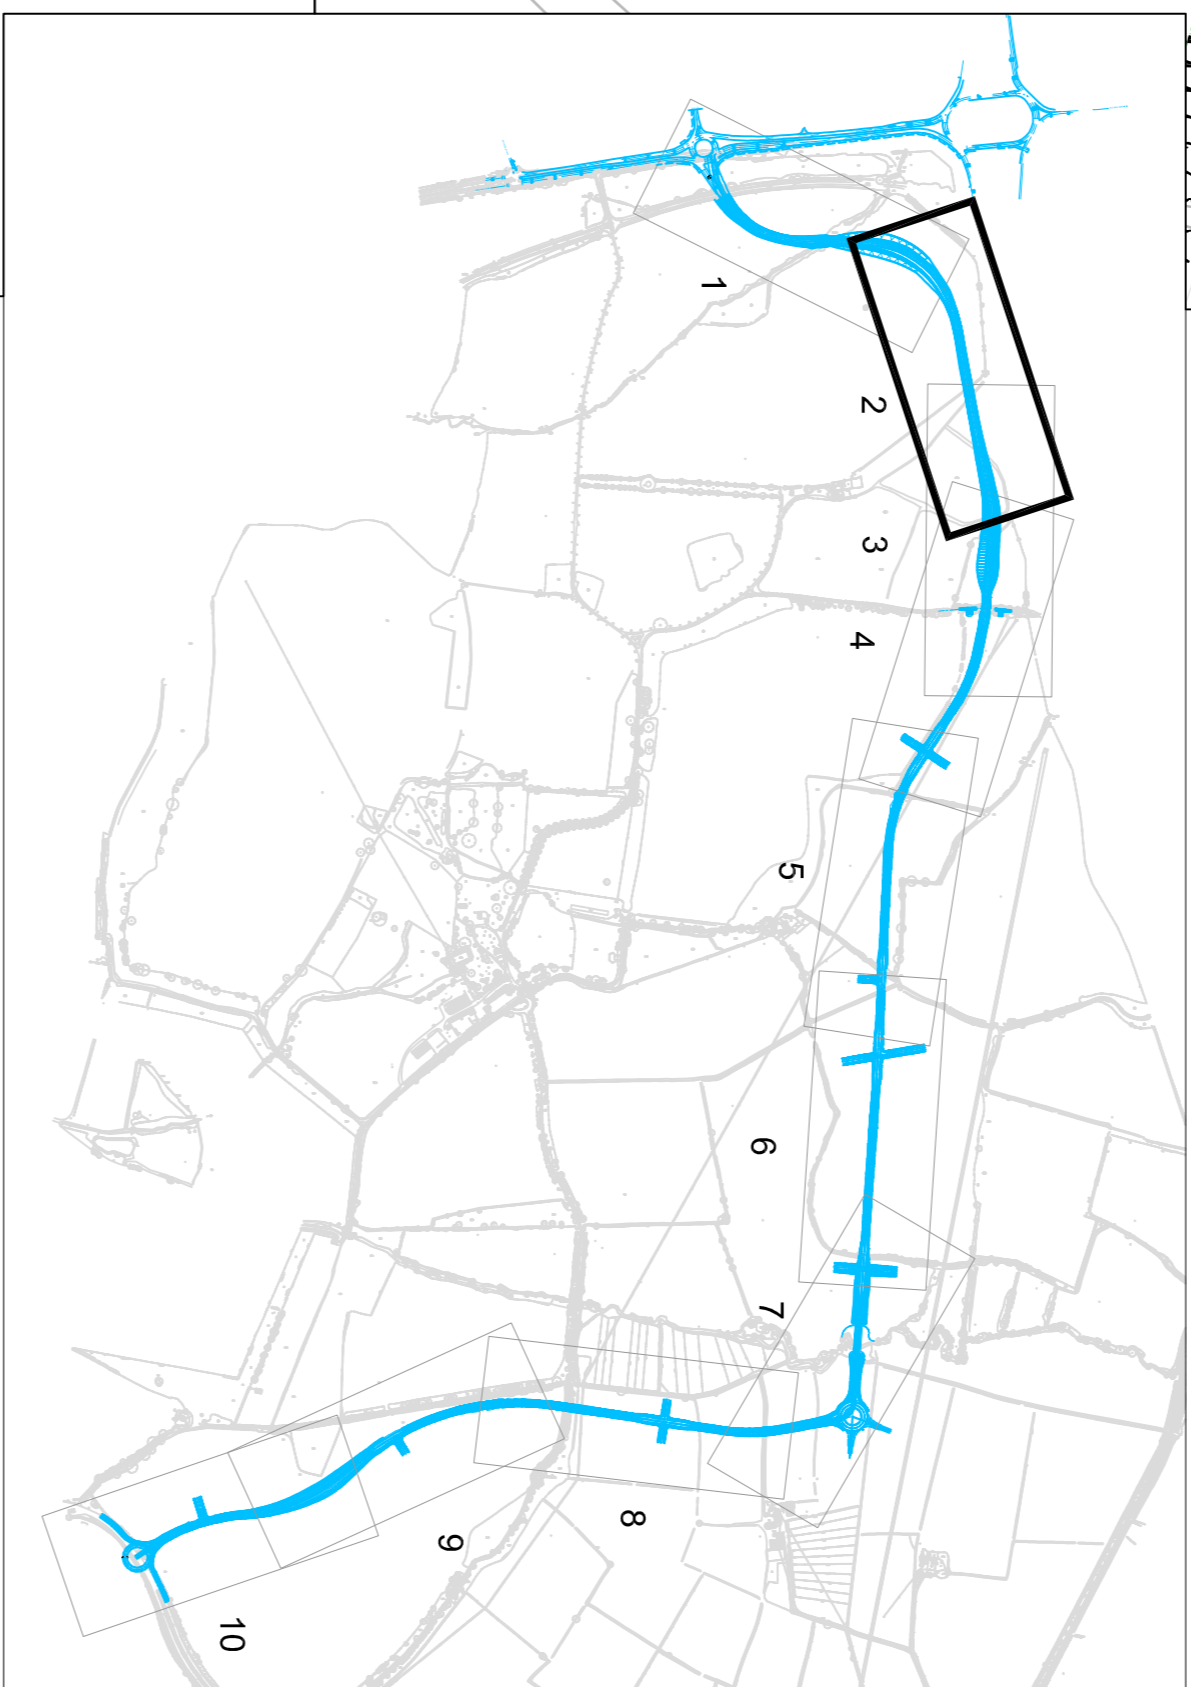

REV	DESCRIPTION	BY	CHK	APP	DATE

PERSIMMON HOMES & WILLIAM DAVIS

EXECUTIVE PARK
AWALON WAY
ANSTEY
LEICESTER
LE7/7GR
TEL: +44 (0)116 234 8000
FAX: +44 (0)116 234 8001
e-mail: leicester@wvg.com




Project: WEST OF LOUGHBOROUGH SUE



Drawing Title:

FIGURE 11
PROPOSED STRATEGIC LINK ROAD
SHEET 2 OF 10

Scale @	AT	Drawn	Date	Checked	Date	Approved	Date
1:1000	RS1	11/06/14	11/06/14	RSB	23/06/14	PC	23/06/14
Project No.	Office	Type	Revision	Project No.	Office	Type	Revision
A084018	35	12	101	A084018	35	12	101

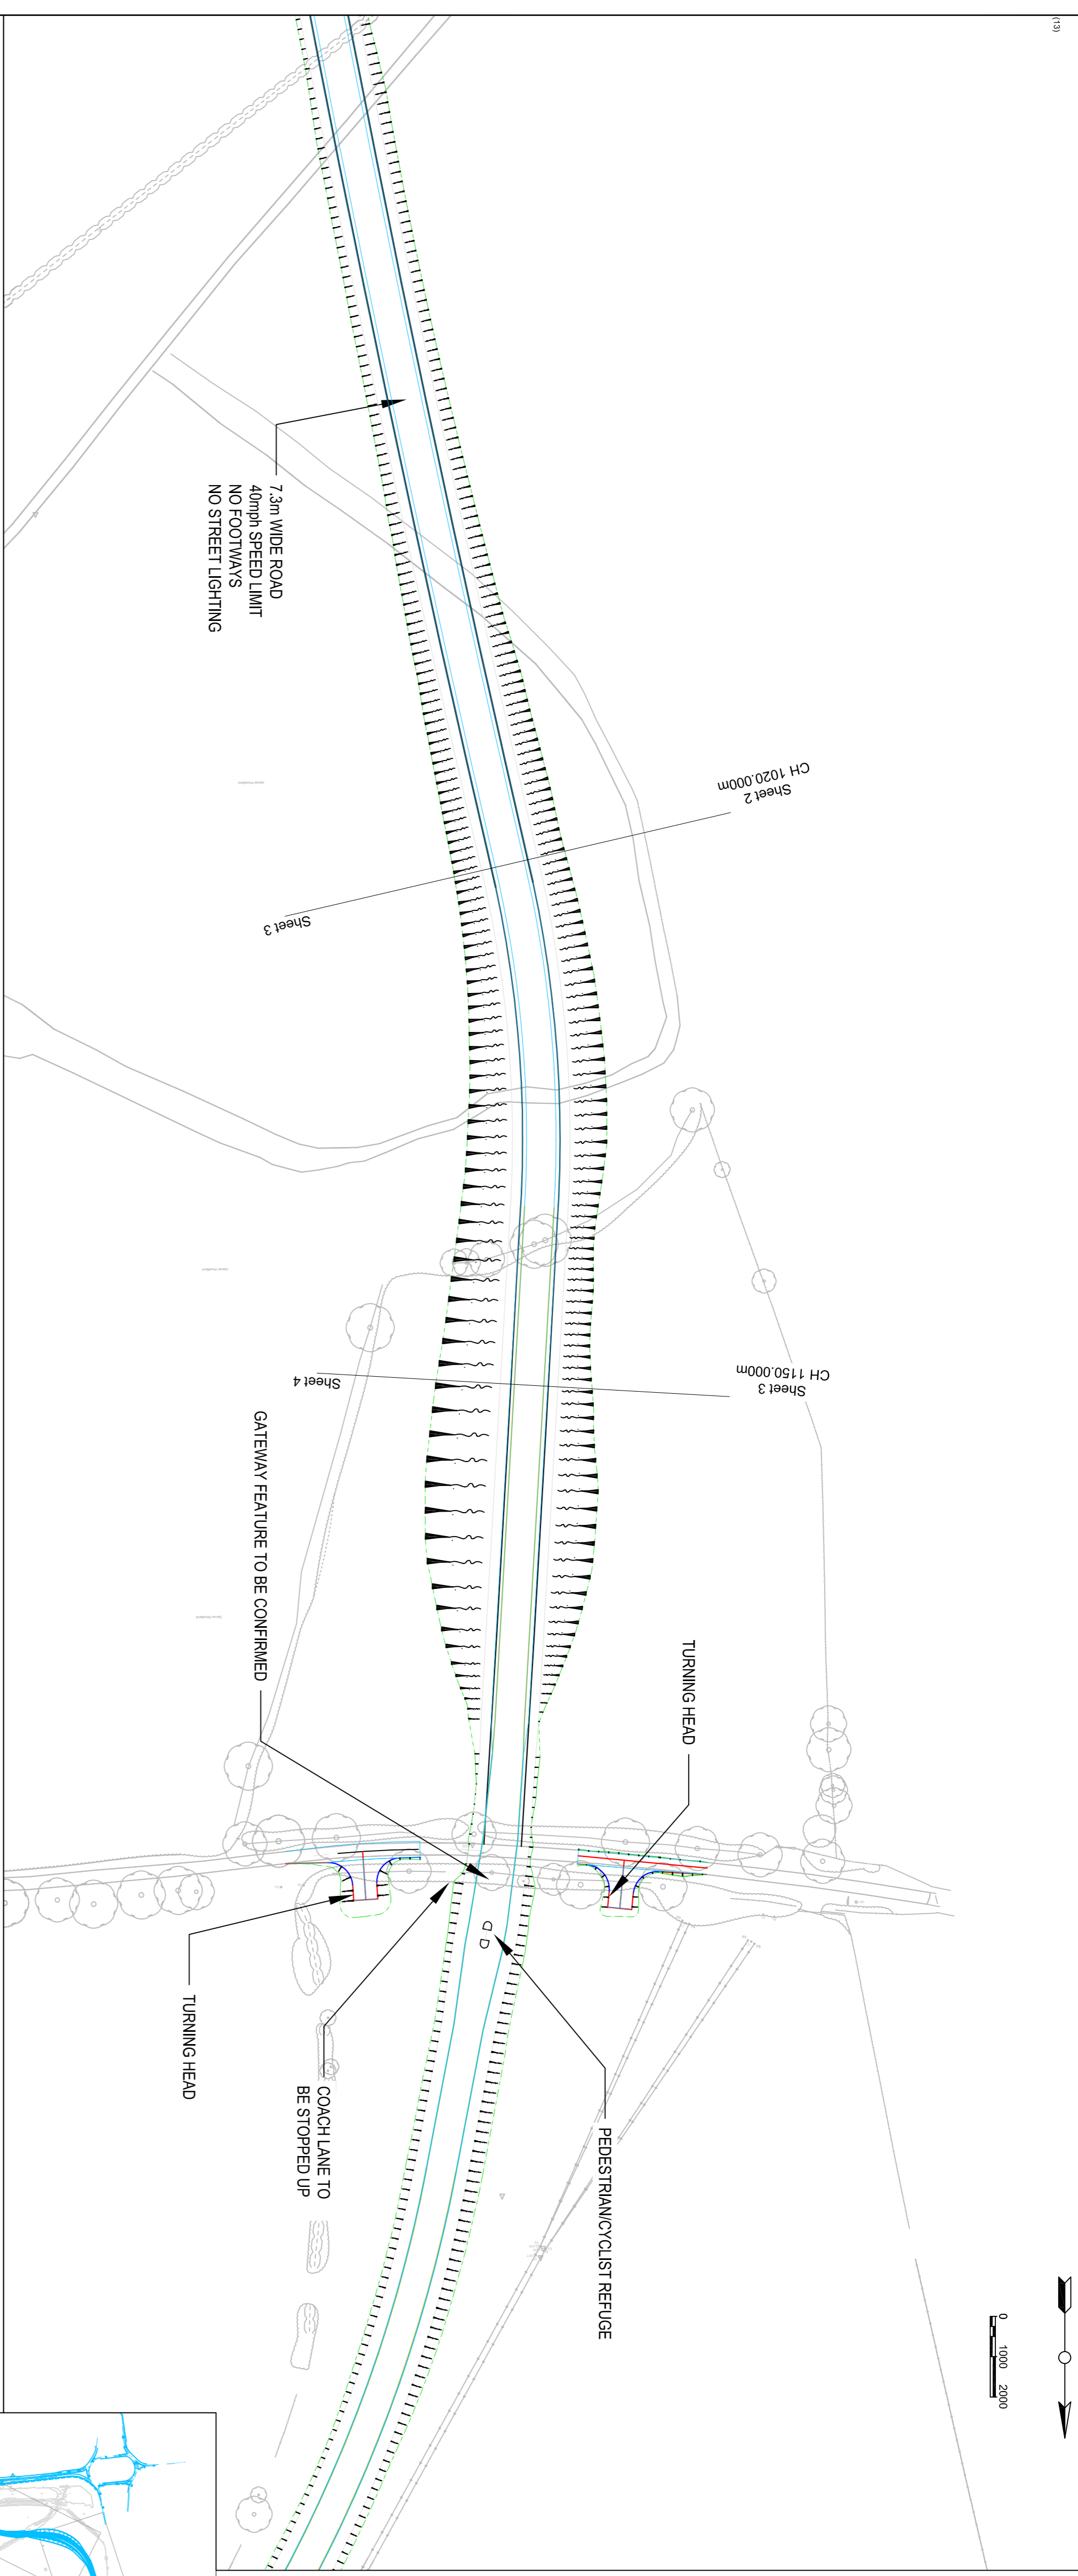

GC01ROADDESIGN3 - LONGSECTION (14)
SCALE: H:1:1000, V:1:200, DATUM: 65.000

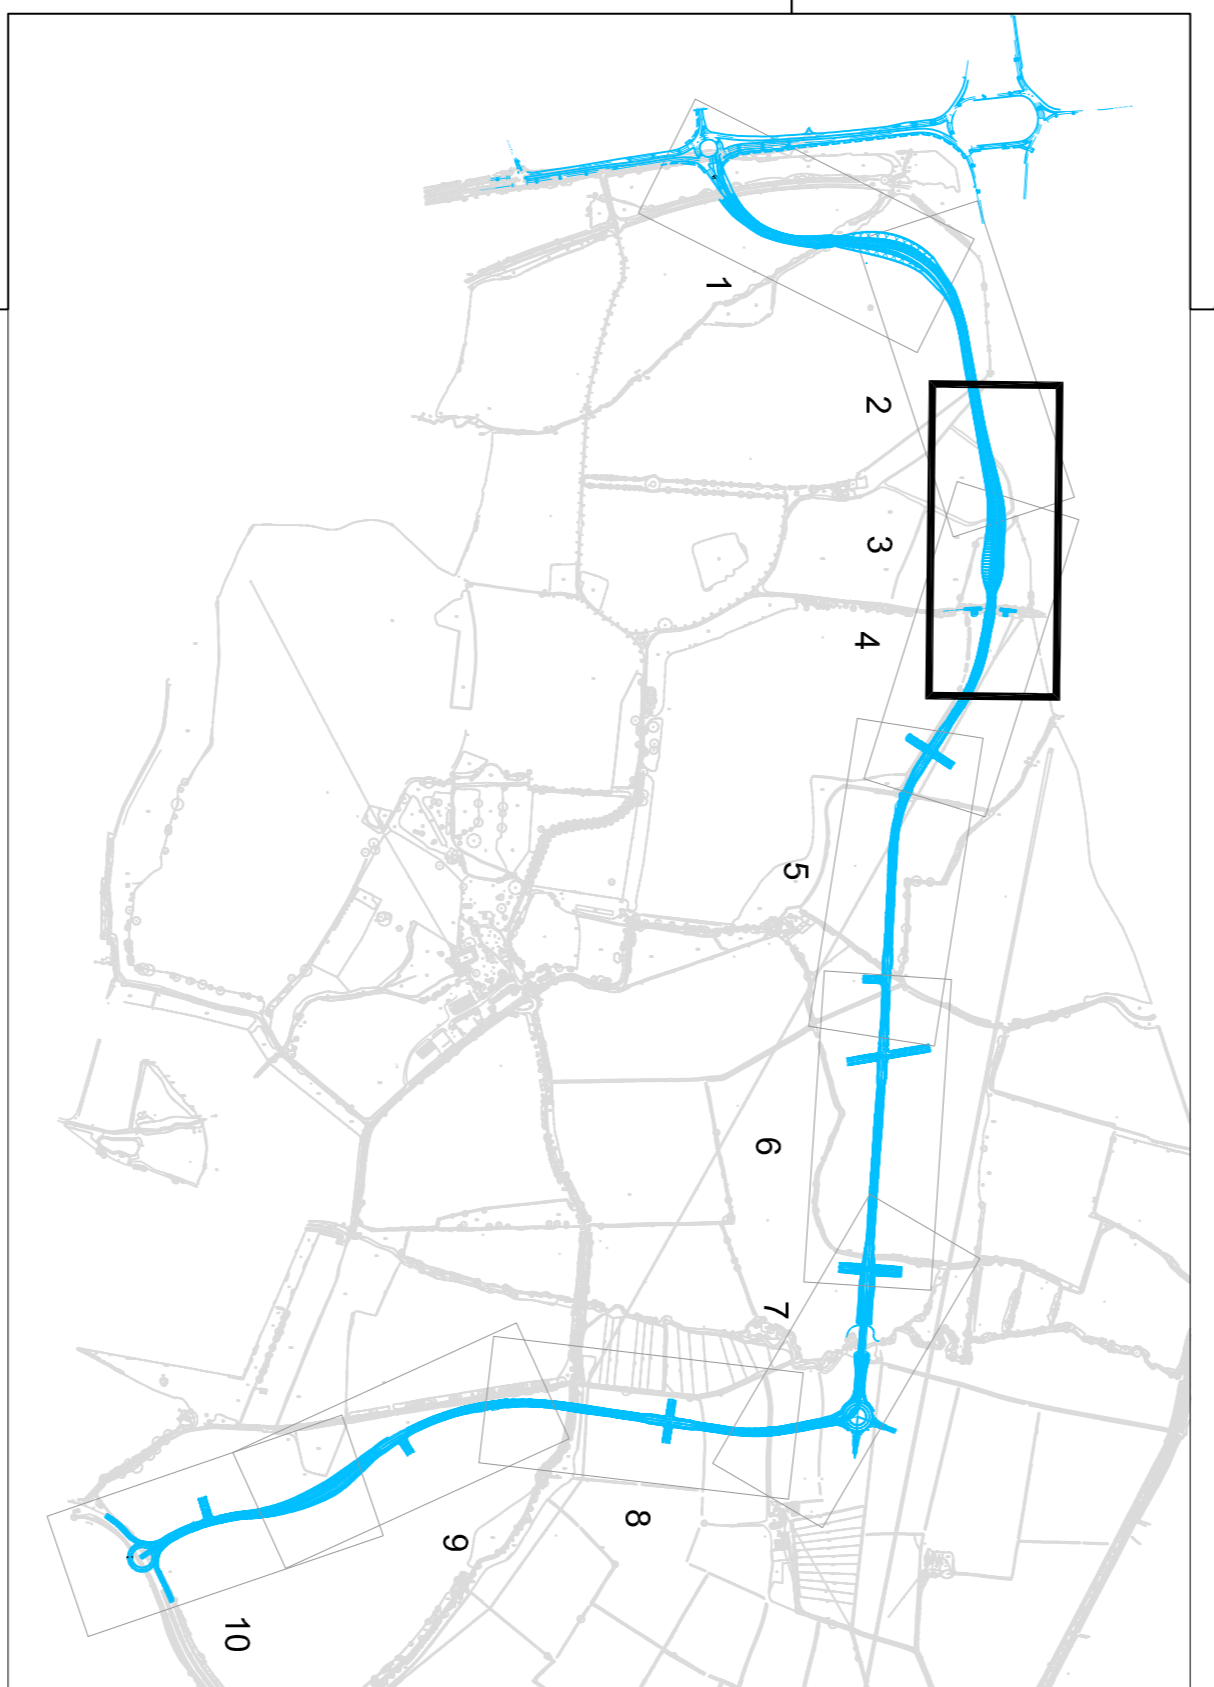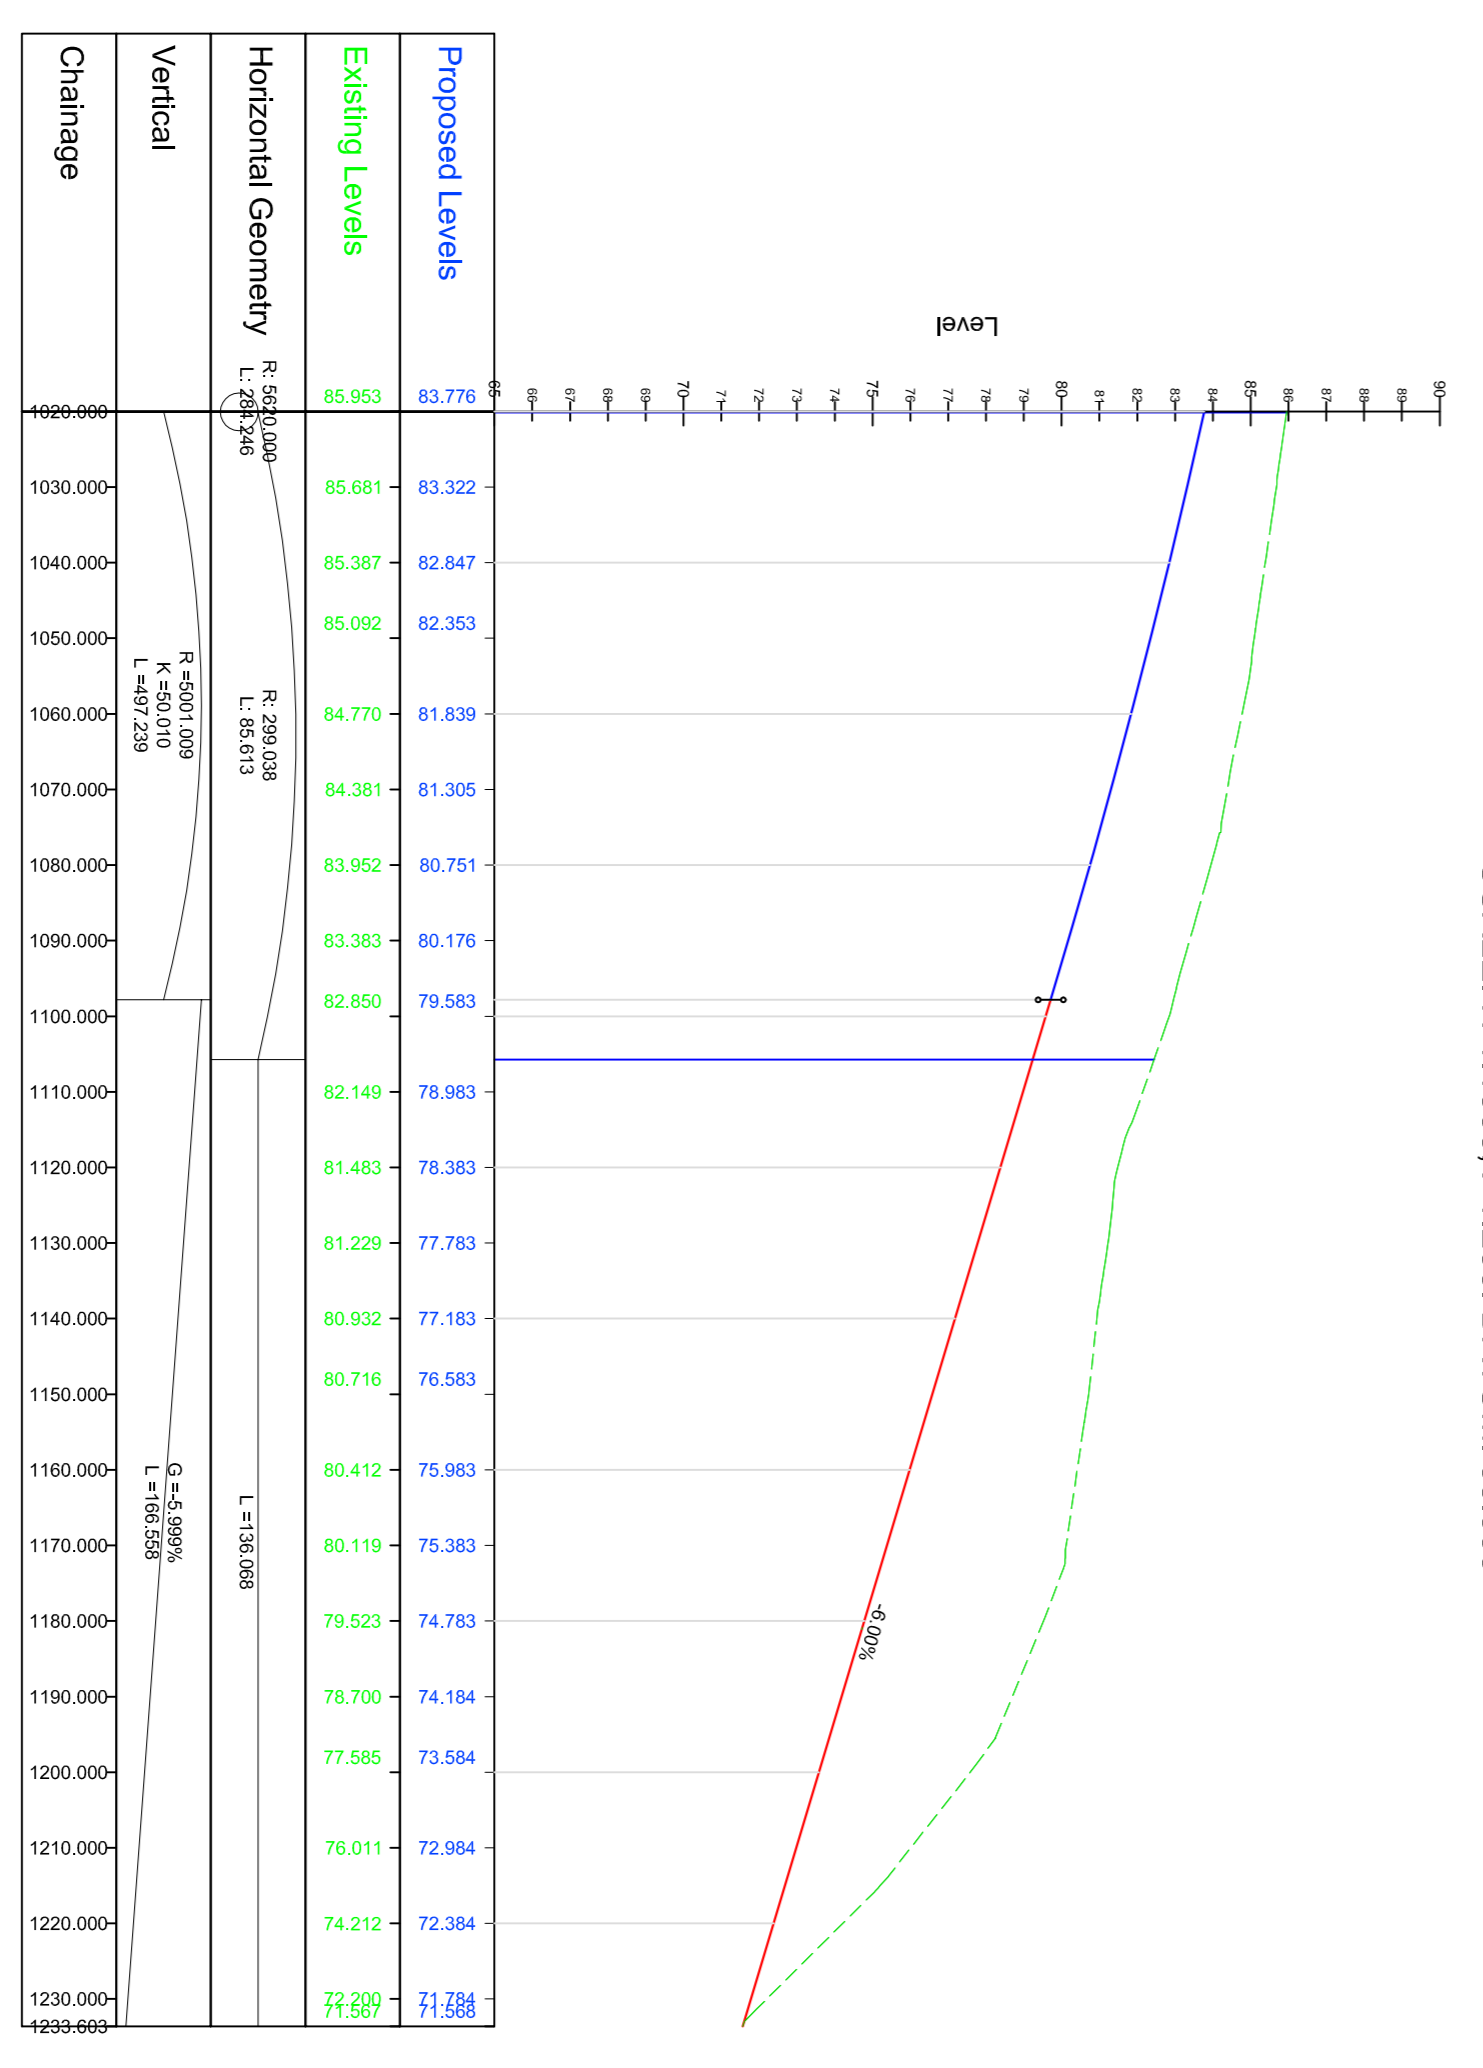

REV	DESCRIPTION	BY	CHK	APP	DATE

PERSIMMON HOMES & WILLIAM DAVIS

EXECUTIVE PARK
AWALON WAY
ANSTEY
LEICESTER
LE7 7GR
TEL: +44 (0)116 234 8000
FAX: +44 (0)116 234 8001
e-mail: leicester@wvg.com



Project: WEST OF LOUGHBOROUGH SUE

Drawing Title:

FIGURE 11
PROPOSED STRATEGIC LINK ROAD
SHEET 3 OF 10

Scale @	AT	Drawn	Date	Checked	Date	Approved	Date
1:1000	RS1	11/06/14	11/06/14	MB	23/06/14	PC	23/06/14
Project No.	Office	Type	Drawing No.	Revision			
A084018	35	12	102	-			