



Take care to achieve correct scale when printing this drawing. Do not scale - use figured dimensions only.

FOR GUIDANCE ONLY

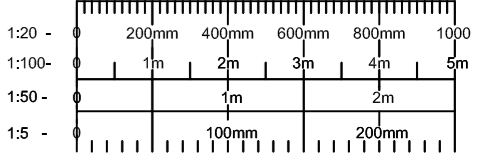

**LEGEND**

- 1.8m High close boarded timber fencing
- Hedgerows - 1.5m high to rear gardens, 1.5m high elsewhere

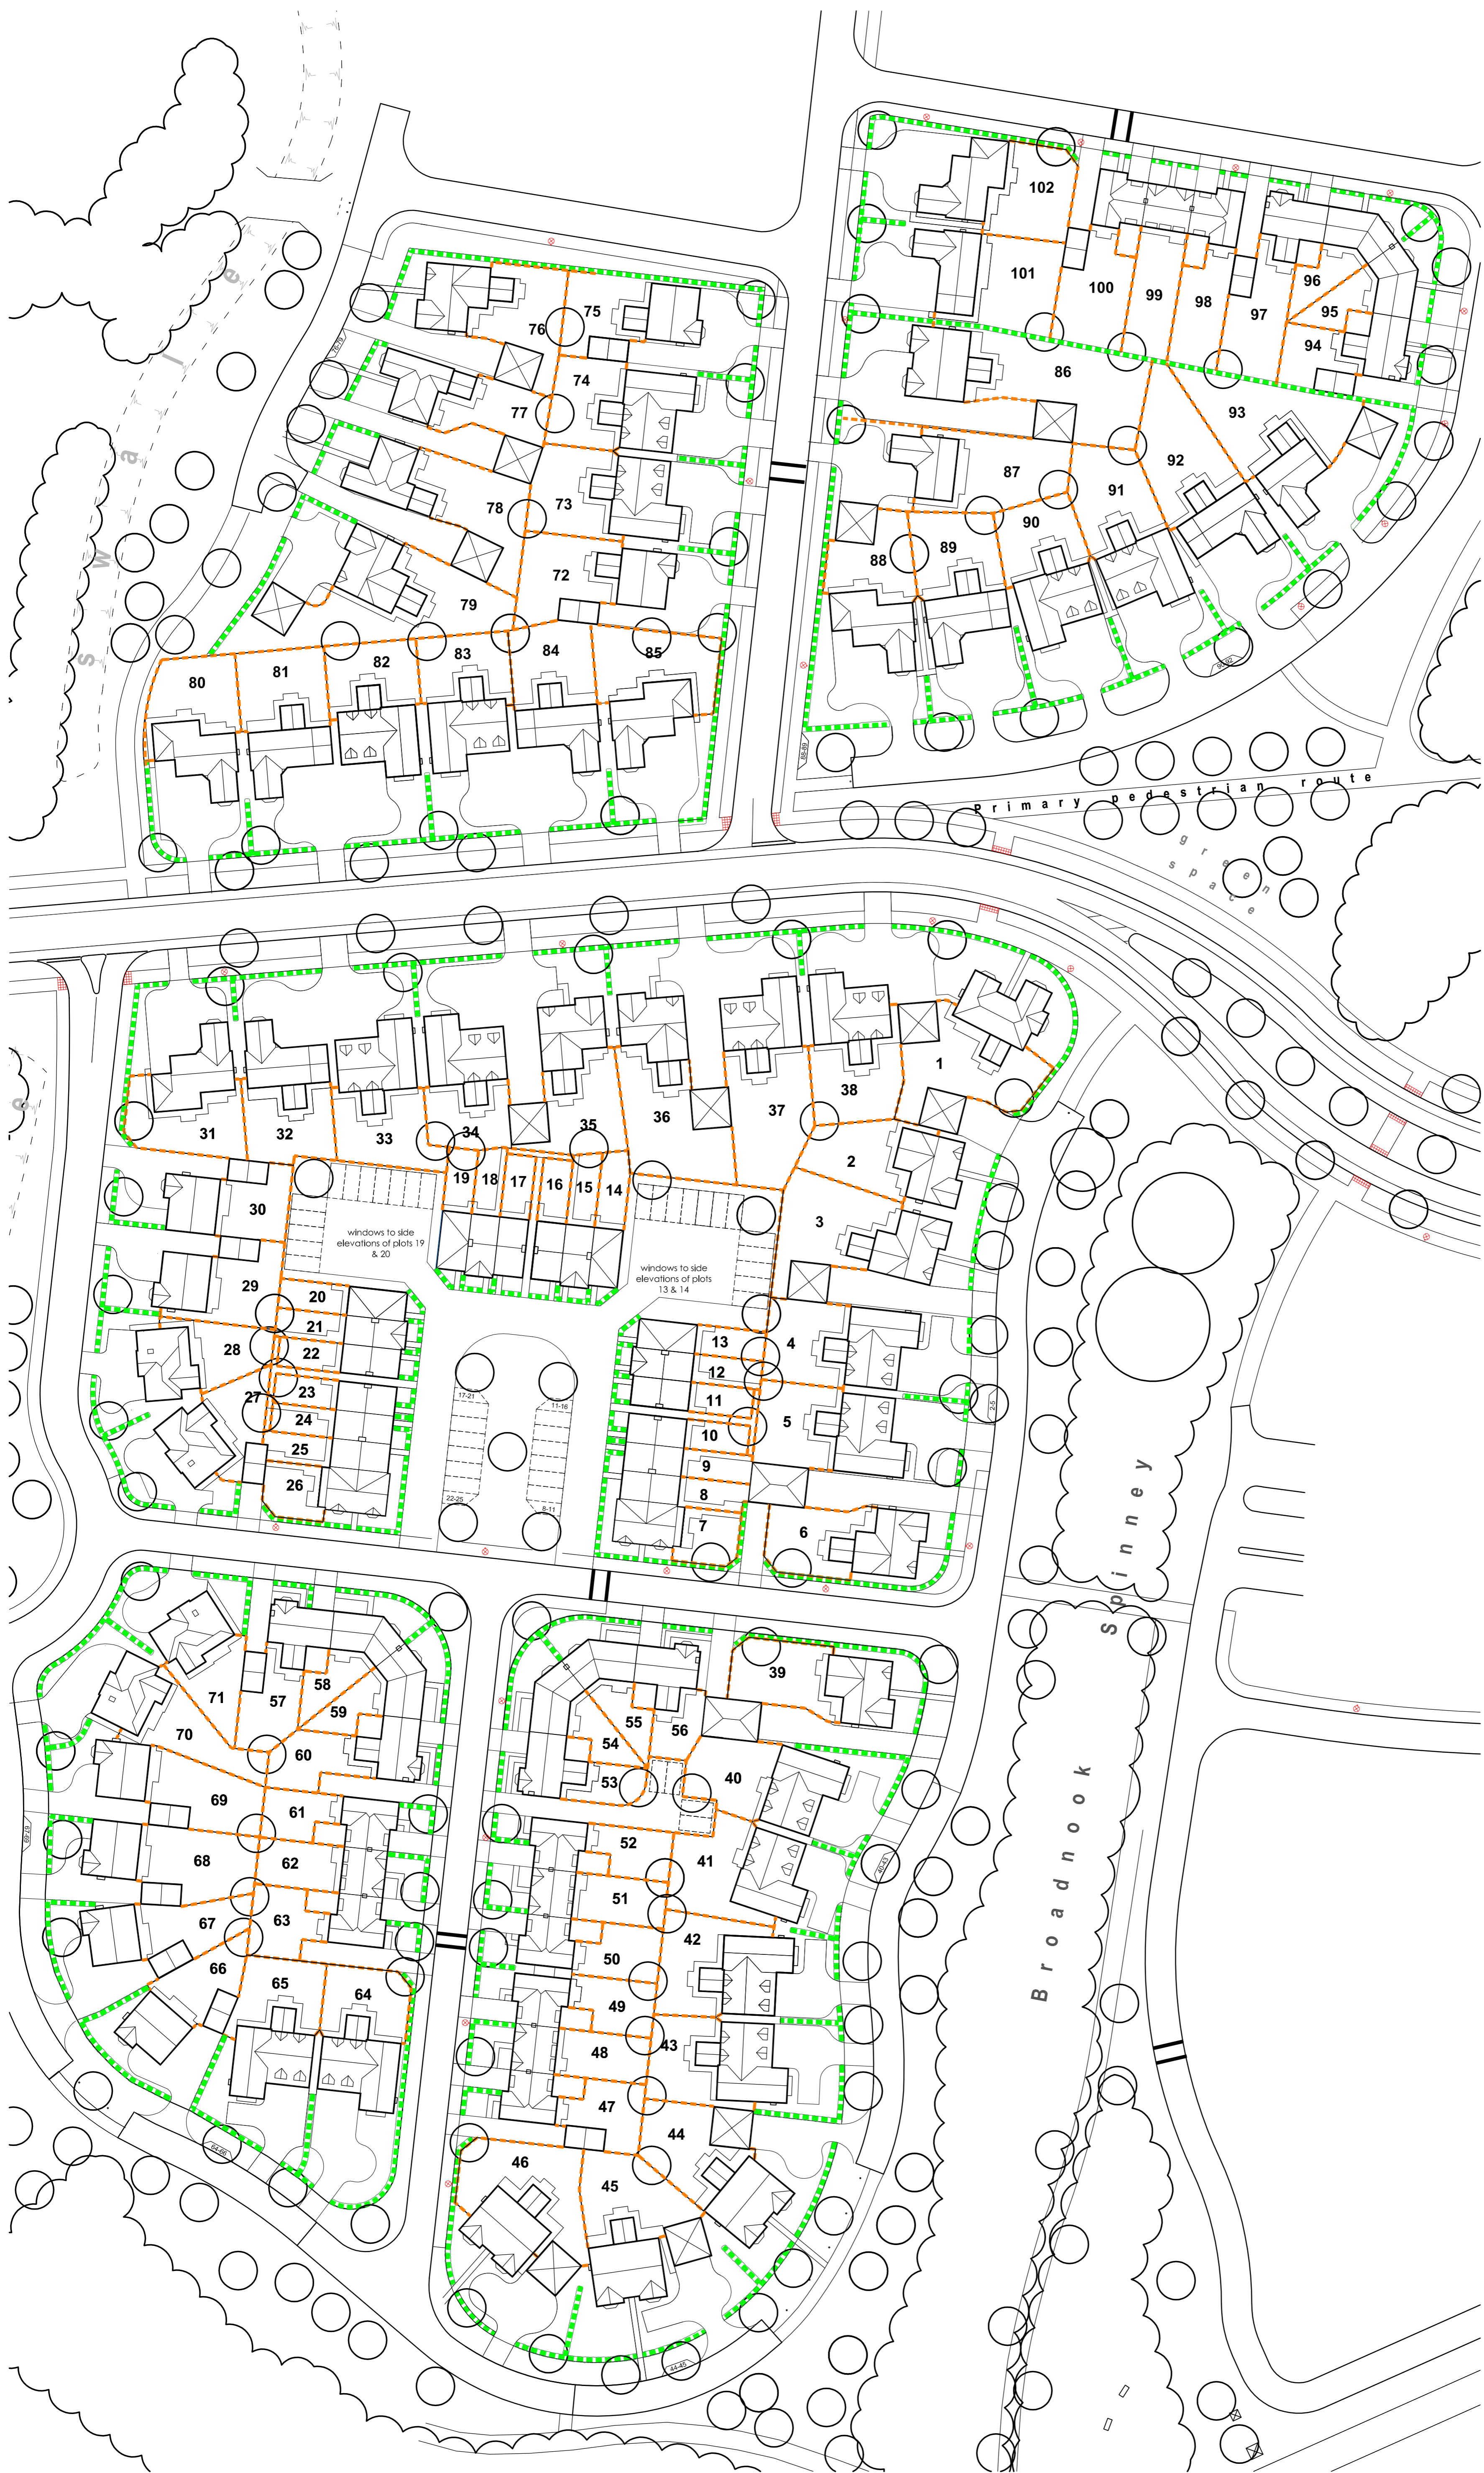

Rev	Details	Date	Checked By

**PLANNING**

**BROWN HILL HAYWARD BROWN**  
CHARTERED ARCHITECTS  
GEORGIAN HOUSE 24 BIRD STREET LICHFIELD STAFFS WS11 6PT  
TEL: 01543 254357 FAX: 01543 416540 e-mail: mh@bharchitects.co.uk

Client **Barwood Homes Ltd**

Project **Broadnook Garden Suburb**

Title **Phase 1 Boundary Treatments Plan**

Scale	Date	Drawn By	Checked By	Drawing Number	Rev
1:500@A1	Mar 16	AC	JMM	2930-08	A

The copyright in this drawing and design is vested in the Architect and shall not be copied, reproduced or used in any form without the prior written consent of the Architect. No part of this drawing may be reproduced without the prior written consent of the Architect. Do not scale dimensions from this drawing.