



Take care to achieve correct scale when printing this drawing. Do not scale - use figured dimensions only.

FOR GUIDANCE ONLY

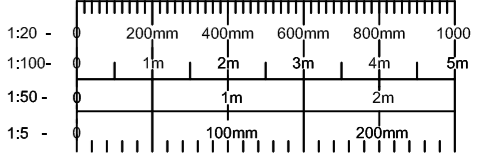

LEGEND

- Driveway Block Paving
- Footpath Block Paving

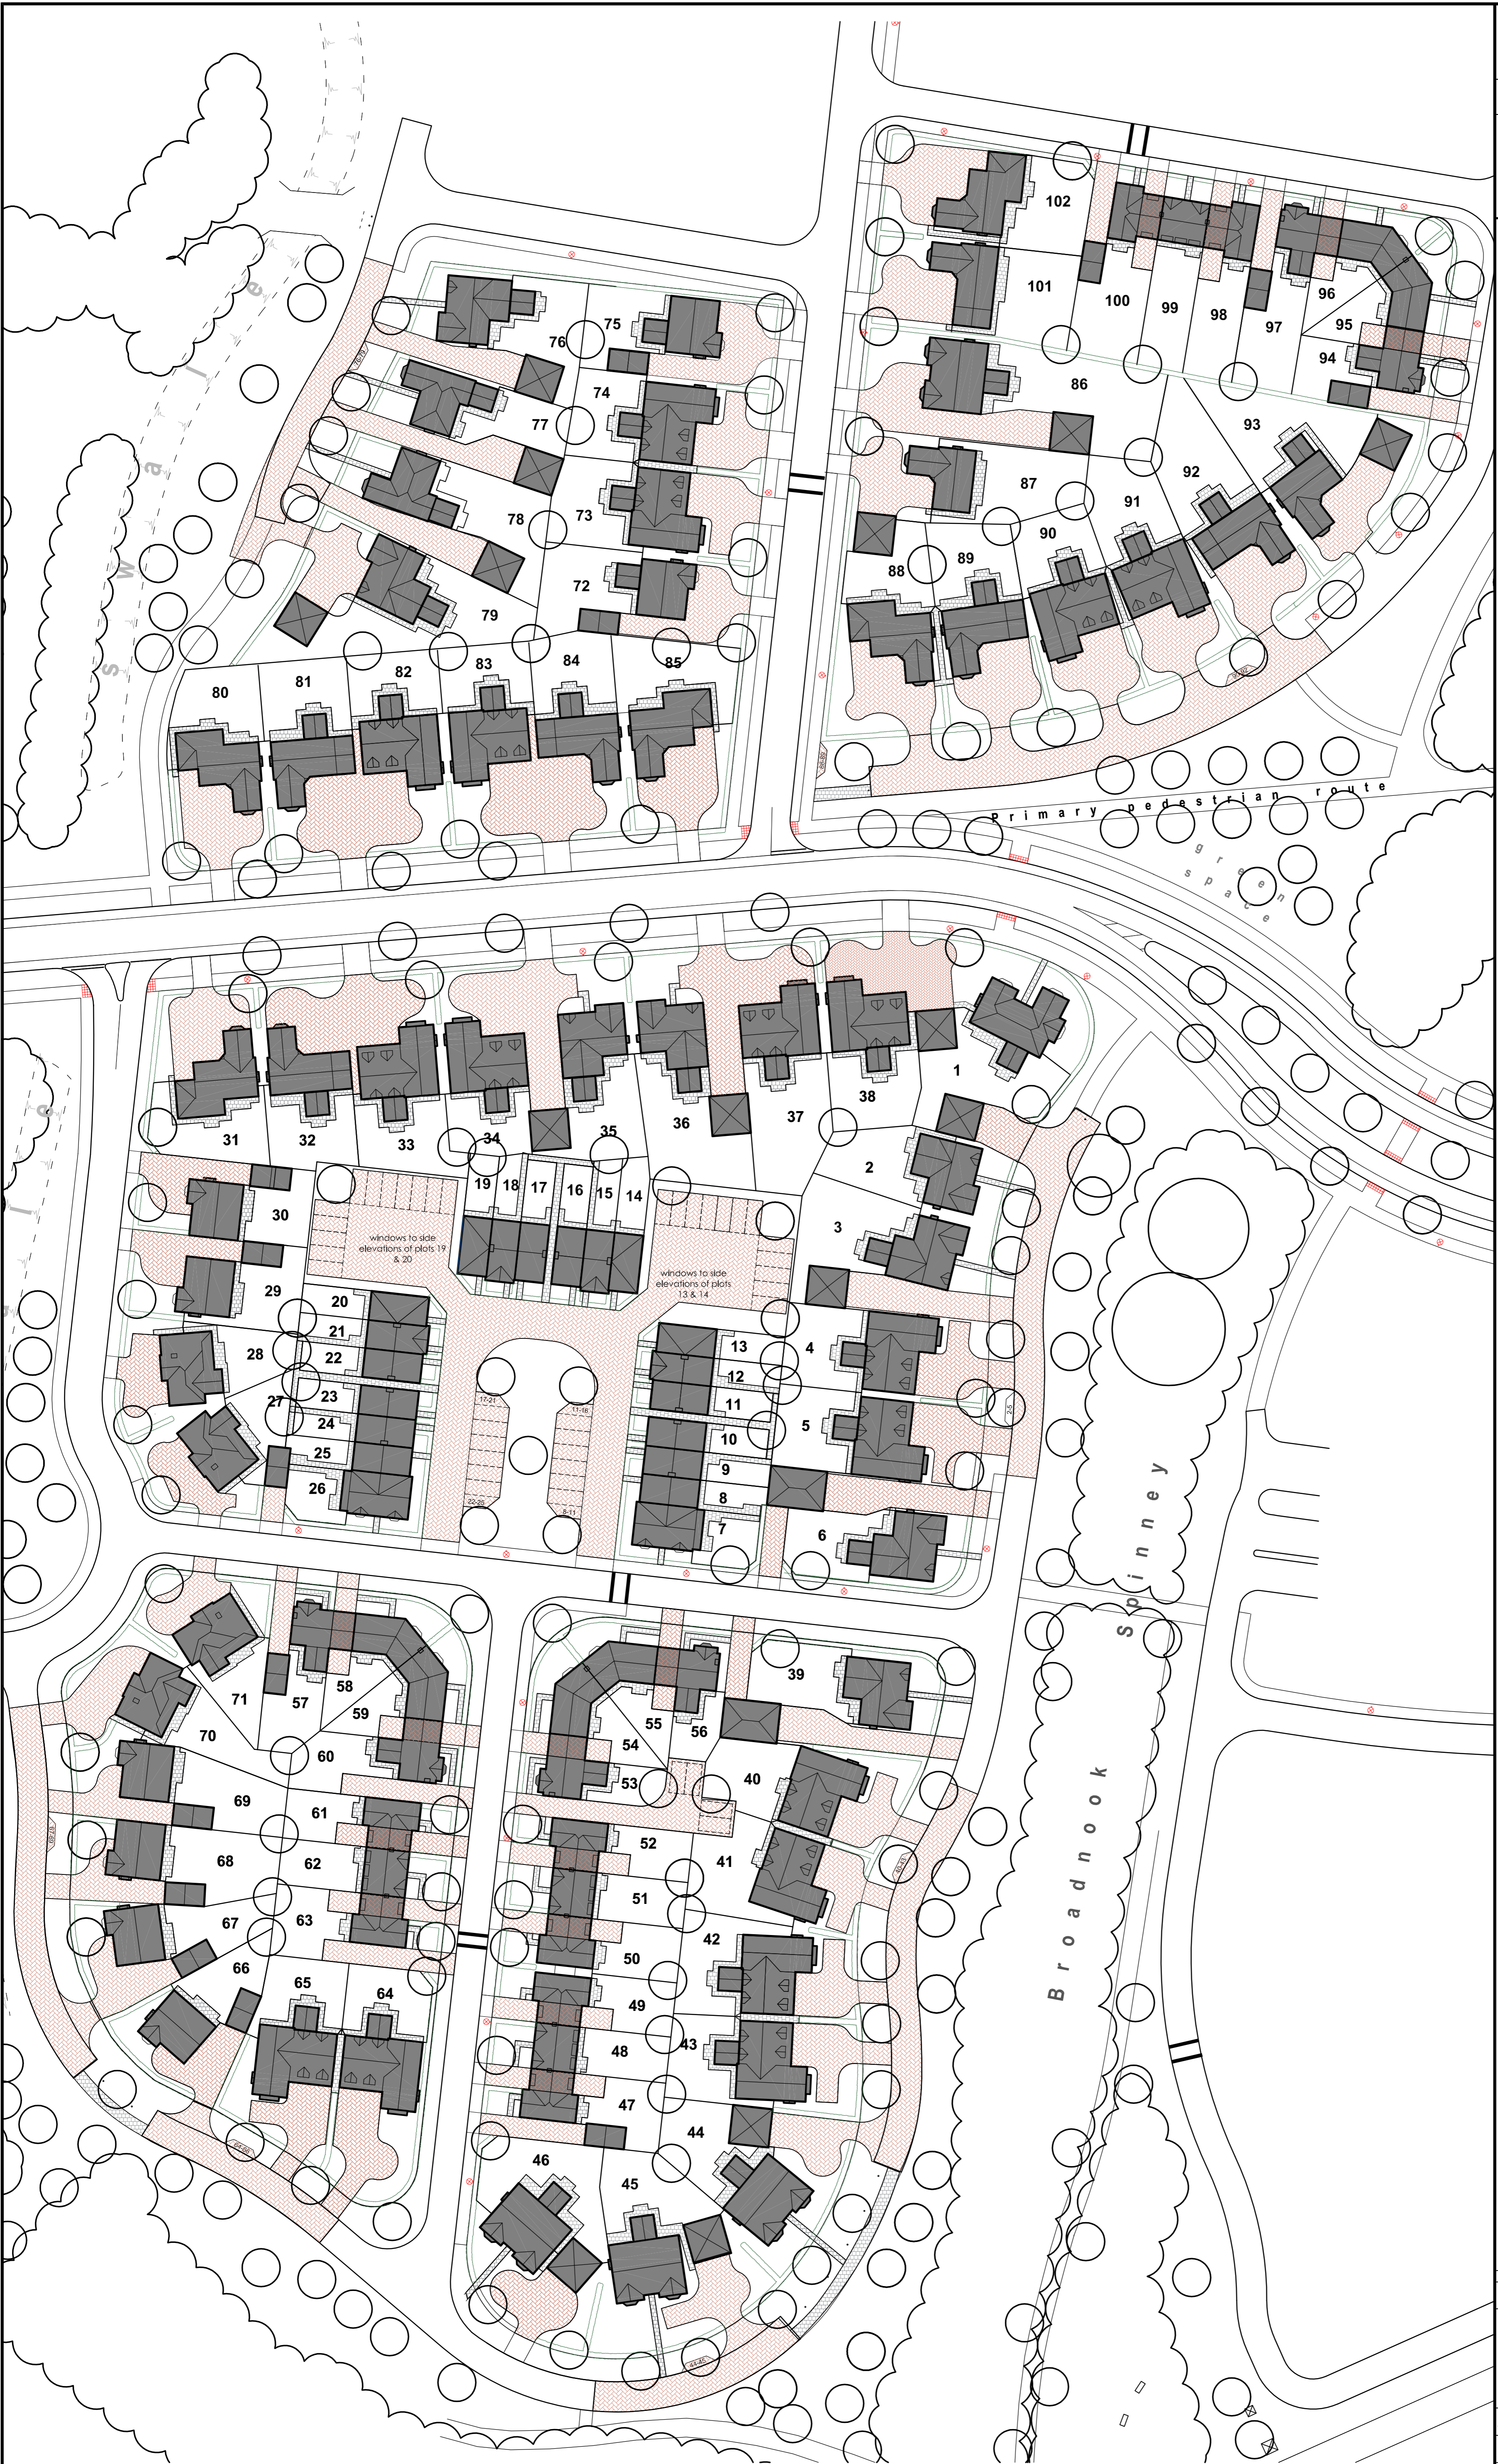

| Rev | Details | Date | Checked By |
|-----|---------|------|------------|
| | | | |

BROWN HILL HAYWARD BROWN
CHARTERED ARCHITECTS
24 BIRD STREET LICHFIELD STAFFS WS11 6PT
TEL: 01543 254357 FAX: 01543 416540 e-mail: mail@bharchitects.co.uk

Client: **Barwood Homes Ltd**
Project: **Broadnook Garden Suburb**
Title: **Phase 1 Hard Landscaping Plan**

| Scale | Date | Drawn By | Checked By | Drawing Number | Rev |
|----------|--------|----------|------------|----------------|-----|
| 1:500@A1 | Mar 16 | AC | MM | 2930-09 | A |

The copyright in this drawing and design is vested in the Architect and must not be copied, reproduced or used in any way without the prior written consent of the Architect. No part of this drawing may be reproduced in any form or by any means without the prior written consent of the Architect. Do not scale dimensions from this drawing.