



Phoenix 2 Series Smooth Body
 Overall Length 10.520m
 Overall Width 2.530m
 Overall Body Height 3.211m
 Min Body Ground Clearance 0.216m
 Track Width 2.530m
 Lock to lock time 4.00s
 Kerb to Kerb Turning Radius 10.250m

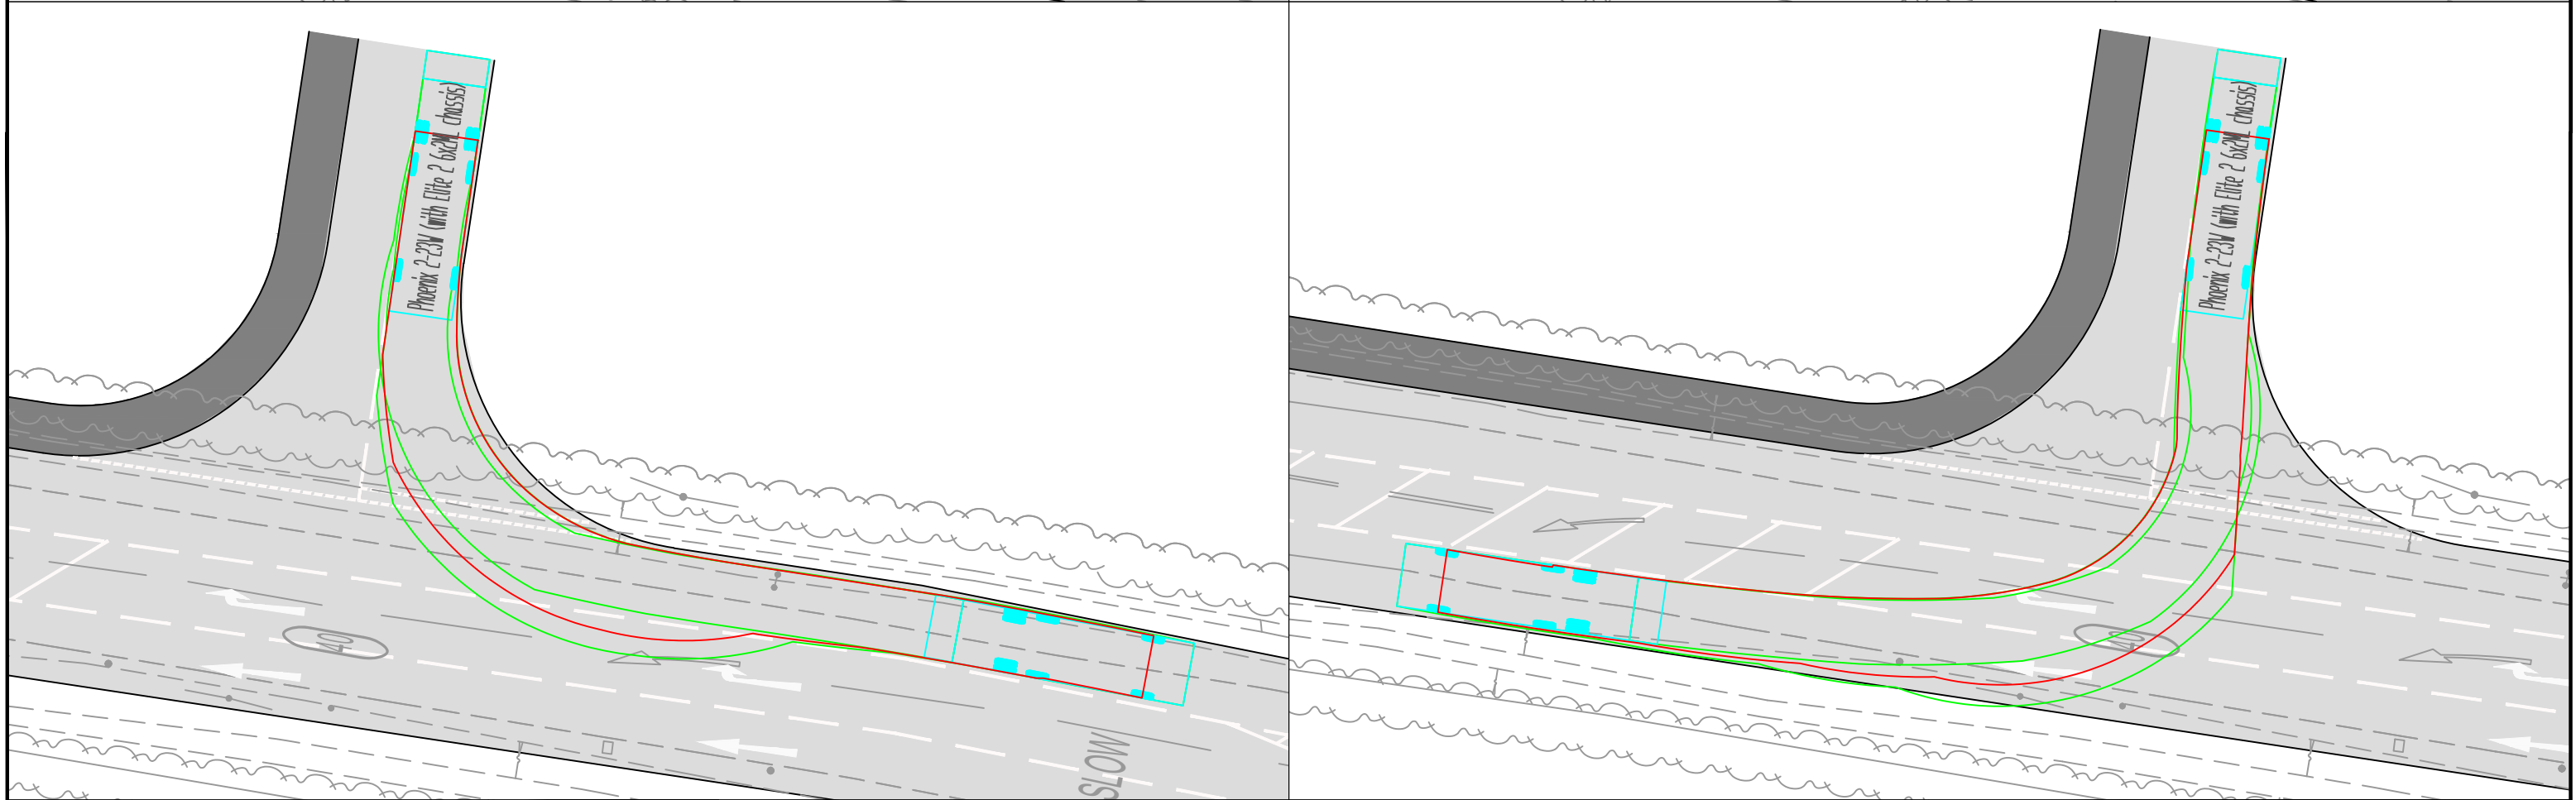

Based upon the ORDNANCE SURVEY MAPS with the permission of THE CONTROLLER OF HER MAJESTY'S STATIONERY OFFICE
 © Crown Copyright AL 100030412
 © David Tucker Associates

REV	DESCRIPTION	DRAWN	INITIALS	DATE	DRAWING STATUS	CHECKED BY	DATE

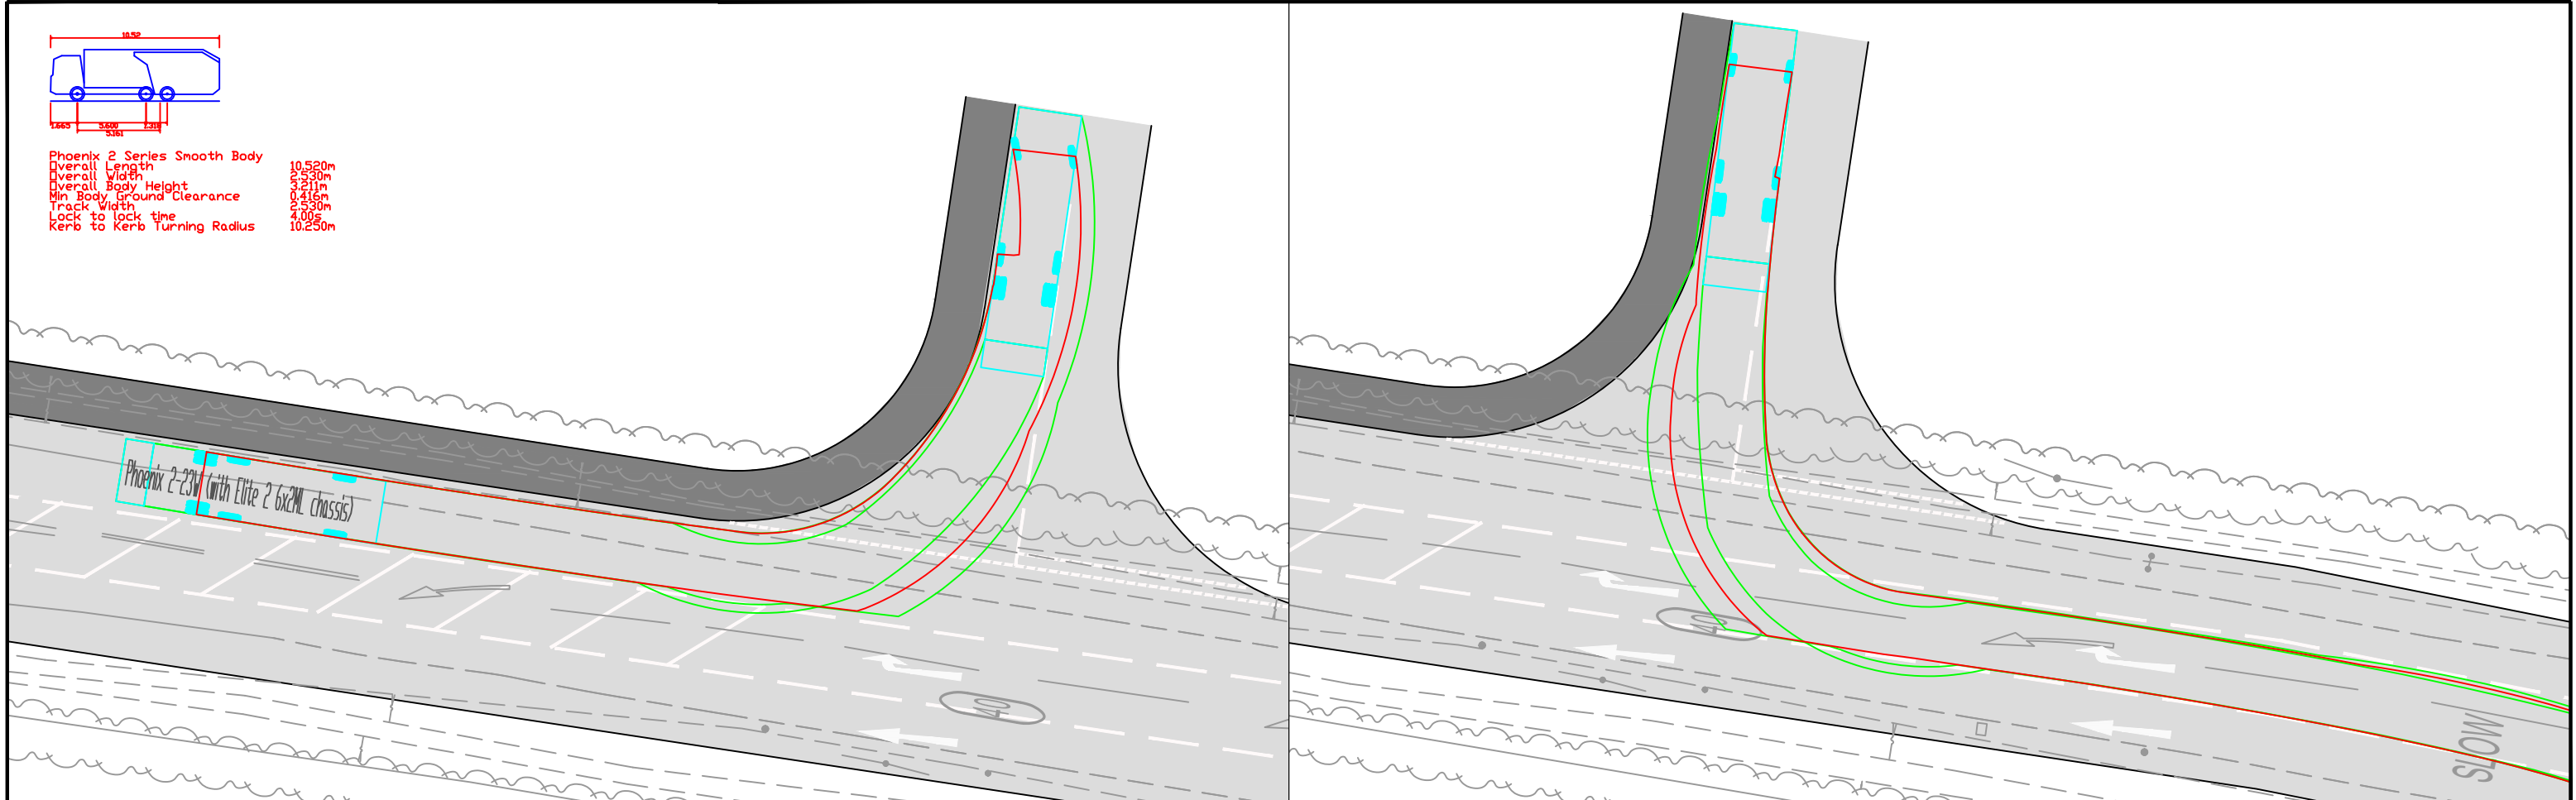

david tucker associates
 transport planning consultants
 Forester House, Doctors Lane,
 Henley in Arden,
 Warwickshire B95 5AW
 Tel: +44(0)1564 793598
 Fax: +44(0)1564 793983
 www.dtatransportation.co.uk

JOB TITLE		System		CLIENT		Taylor Wimpey	
DRAWING TITLE							
Vehicle Tracking Plan							
SCALE	DRAWN BY	DATE	DRAWING No	REVISION			
1:250@A3	BP	12-10-22	20060-02-2	D			