


LOUGHBOROUGH PUBLIC REALM PROPOSALS - ZONES 1-3

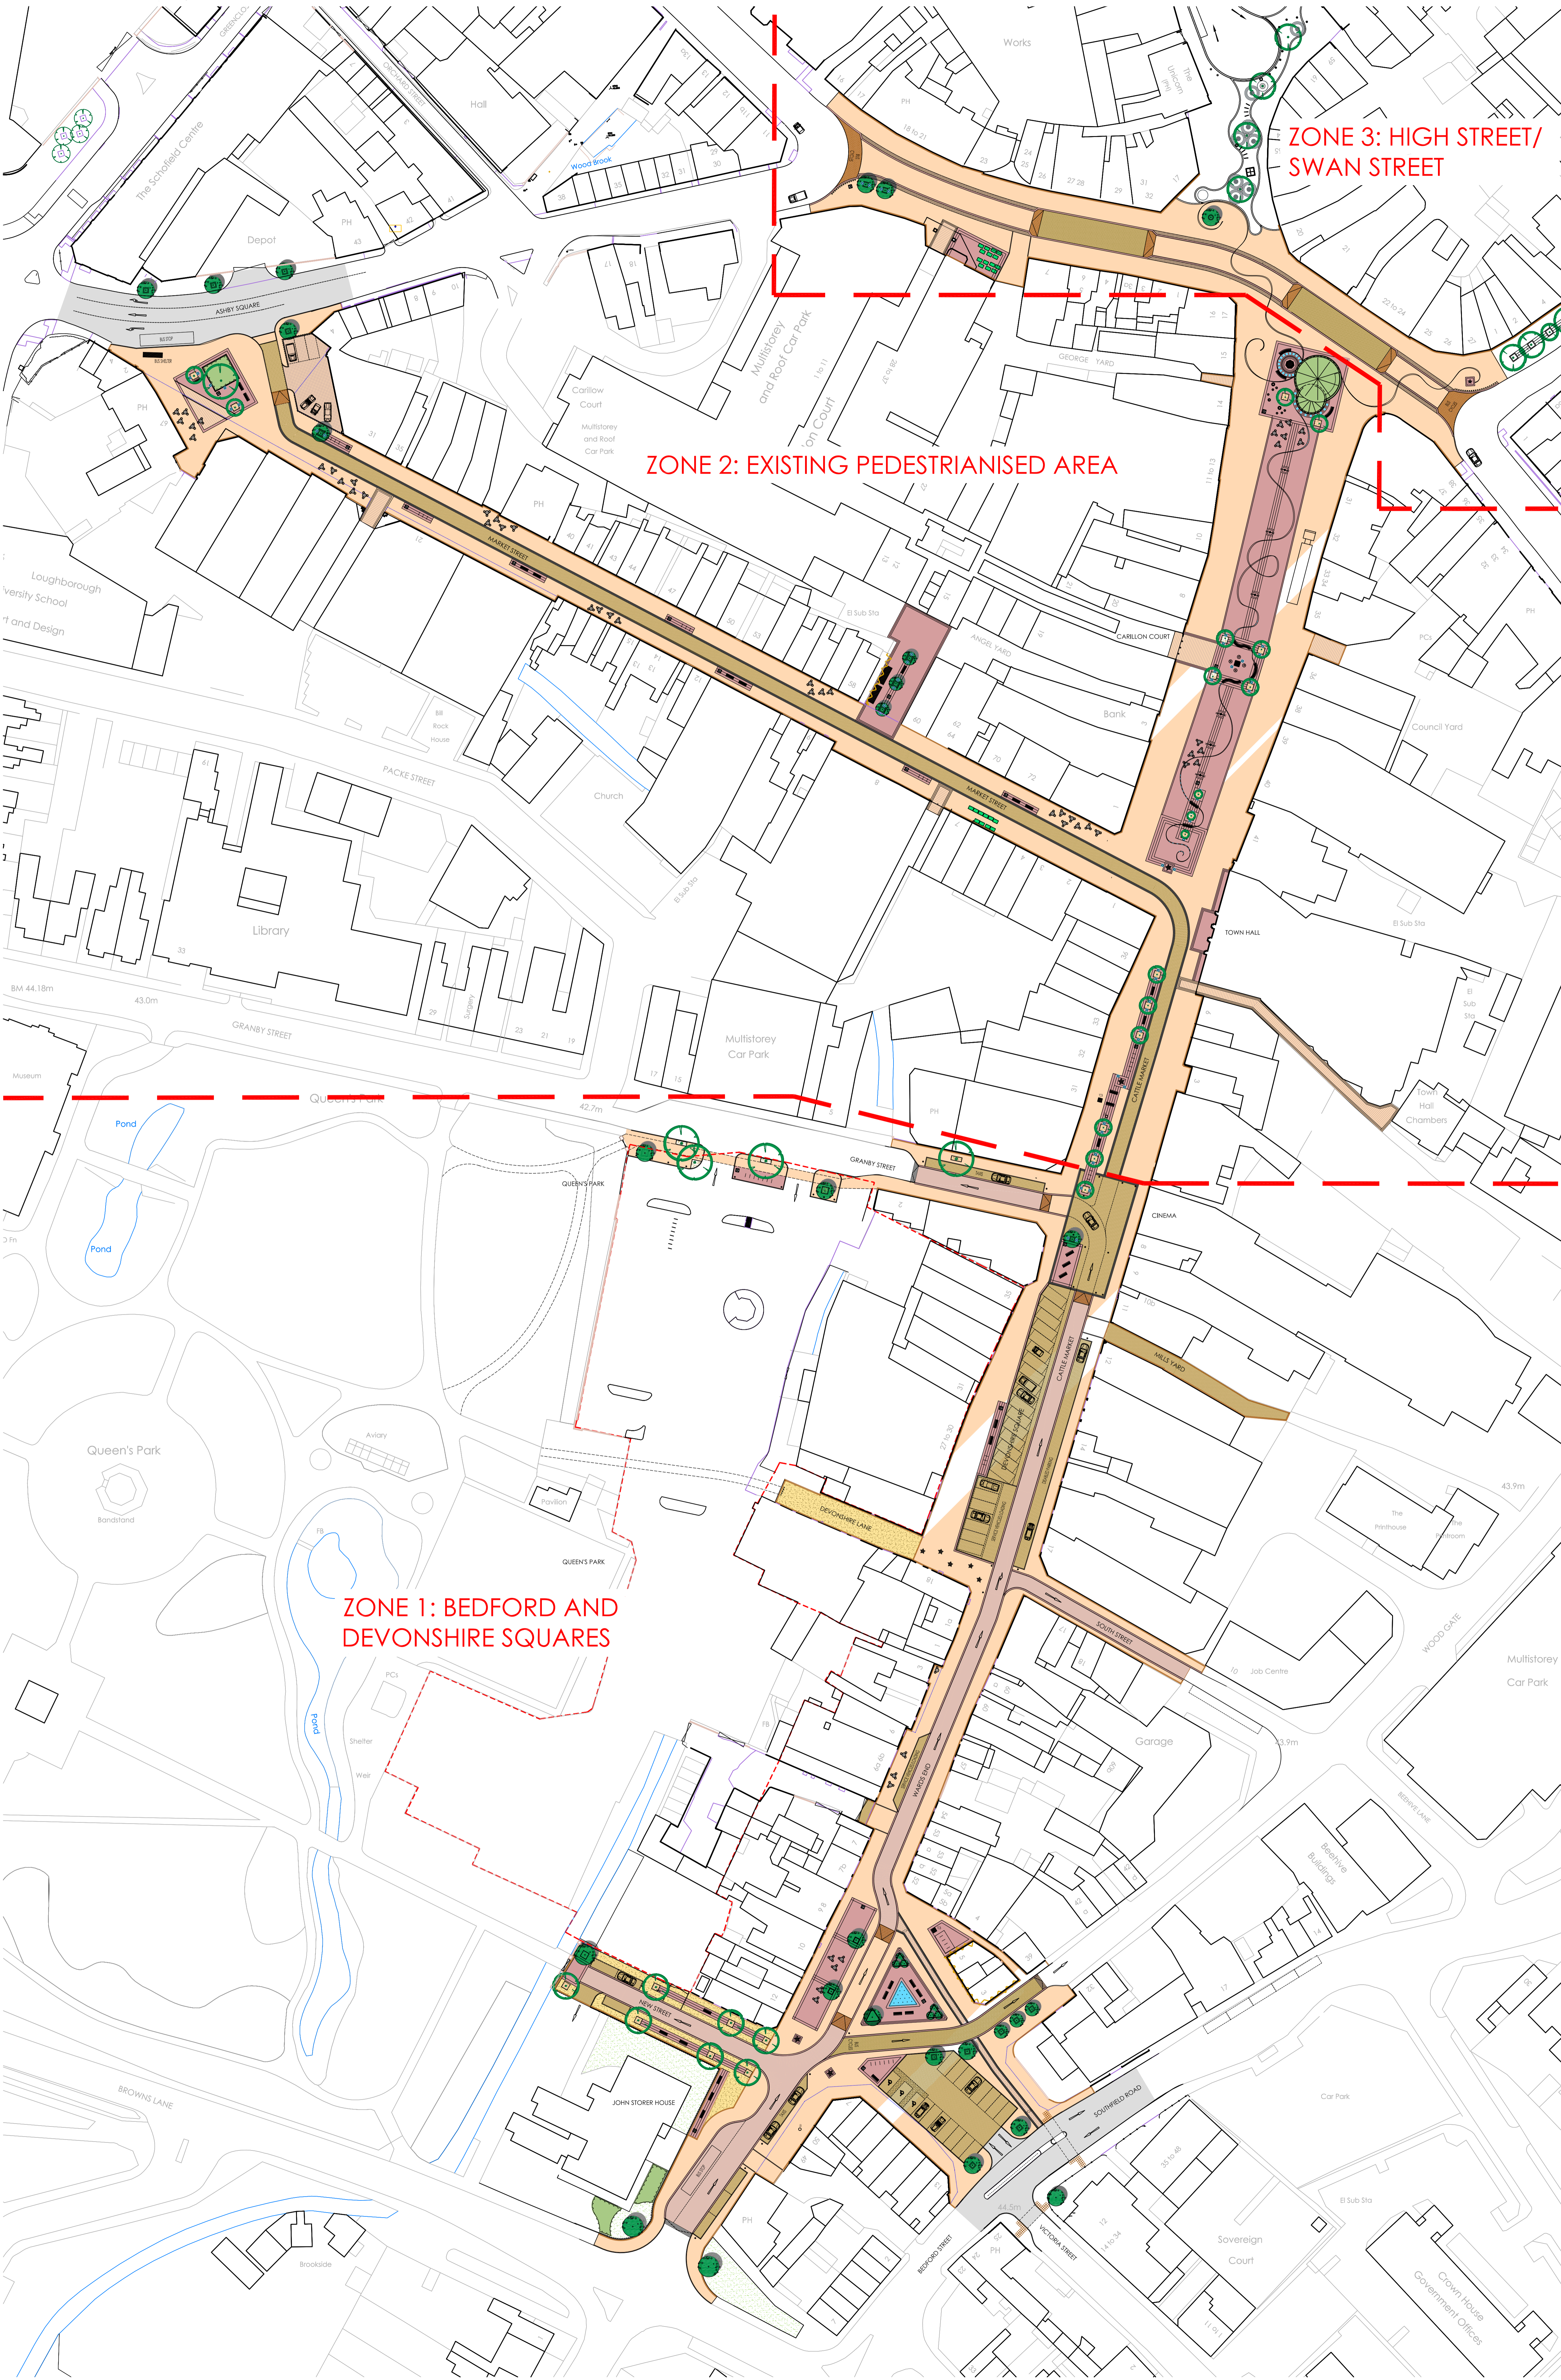

KEY

Pedestrian priority paving materials

- Feature paving area (medium/large unit paving for seating areas, focal points and street furniture)
- Pedestrian priority area (small unit paving)
- Pedestrian priority route (small unit paving)
- Pedestrian route/link to Queen's Park (rain bonded gravel surface)
- Self banding to buildings (small unit paving featured self as edge definition to buildings)
- Pedestrian crossing point over standard road carriageway (with tactile paving)

Cycle lane paving materials

- Cycle lane (small unit paving with tactile edge - to be flush with surrounding paving)

Vehicular route paving materials

- Carriageway for cycles and all vehicles (small unit paving with low kerb)
- Carriageway for buses and cycles only (small unit paving with low kerb)
- Route for cycles and service vehicles only (small unit paving with flush kerb and tactile banding detail)
- Vehicle access or car parking area (reduced small unit paving using permeable paving system)
- Private parking area (small unit paving)
- Ramp up indicating entrance/exit of level pedestrian crossing area
- Banding detail indicating entrance/exit of pedestrian priority area
- Standard vehicle carriageway (ramac surface)

Soft landscape

- Existing trees (new edging and rain bound gravel surface surrounding tree trunk)
- Proposed trees (trees planted in tree grill - subject to confirmation of service locations and negotiation with service providers)
- Proposed trees (trees planted in bespoke above ground planters)
- Proposed clipped shrubs (planted in bespoke above ground planters)

Street furniture

- Seat
- Litter bin
- Table and chairs
- Public art feature
- Post for flags and hanging baskets
- Cycle hoops
- Bollards
- Bespoke pedestrian barrier

Other symbols

- Development opportunity site (Policy CA4(a))
- Existing shop frontage requiring enhancement
- Highway land boundary



NOT FOR CONSTRUCTION

Revisions			
8	28/11/08	Ramp position moved at Granby St corner	HES
A	25/11/09	Alterations following all consultations up to 25/11/09	HES
Rev	2/06/10	Comments	Down

bellingier design landscape architects

103 High Street, Evesham, Warwickshire, W81 4BN
Tel: 01826 762735 Fax: 01826 762785
mail@bellingierdesign.co.uk

Project: LOUGHBOROUGH TOWN CENTRE PUBLIC REALM

Title: OVERALL MASTERPLAN

Client: CHARNWOOD BOROUGH COUNCIL LEICESTERSHIRE COUNTY COUNCIL

Drawing number: 12/0004	Revision: B
Date: 28/08/08	Drawn: HS
Checked: FB	Scale: 1:500@A0

AO Original